


\\VACADDWGS\F0339\CLARK_HALL\SPACE DWG\5\F0339 - FB.DWG

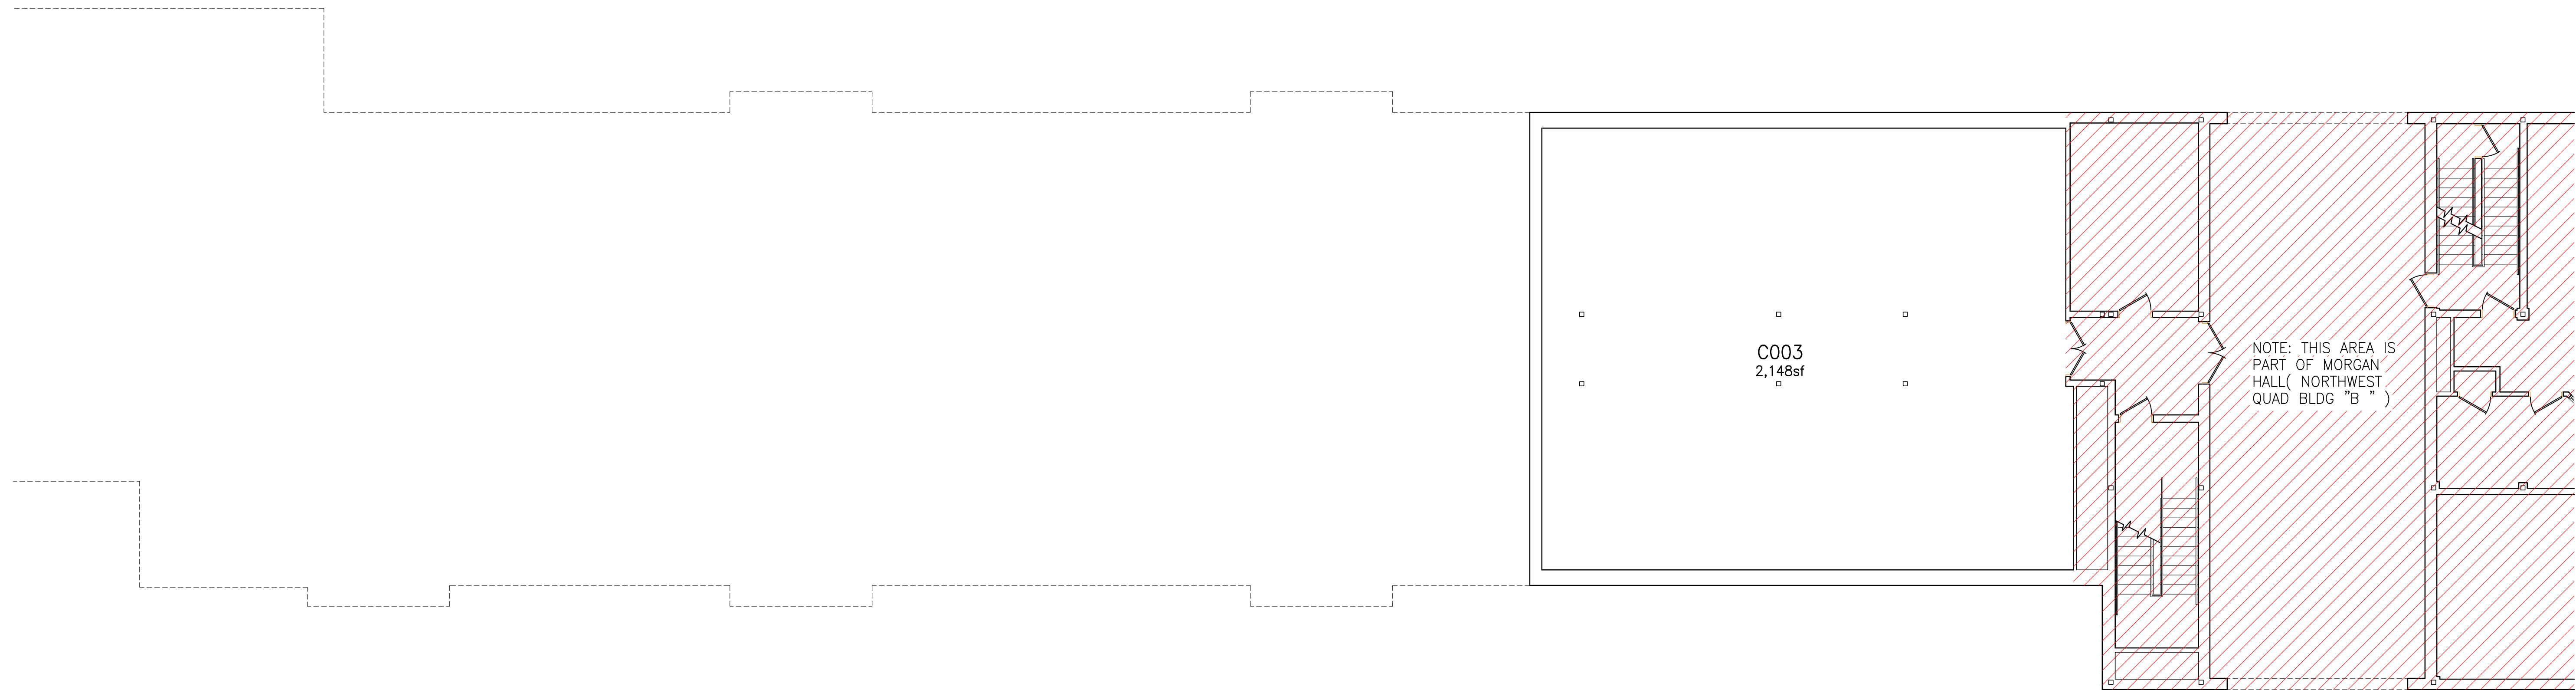

REVISIONS	
NO.	DATE

FO339 - 4
TR.H.CAD 03/18/2005
PLANNING & DESIGN APPROVAL
FACILITIES MANAGEMENT APPROVAL
DEPARTMENTAL APPROVAL

MASTER SPACE DWGS - FLR PLAN

CLARK HALL

* NORTHWEST QUAD -- BLDG "C" / MARGARET CLARK HALL *



NOTE:
 FOR FLR PLAN THAT IS READABLE + PRINTABLE ON 8.5X11IN SHT OF PAPER, CLICK ON THE PDF BOOKMARK + CLICK ON F0339-SMPLNS\ BASEMENT FLR (REV 10-03-2023)


BASEMENT FLOOR PLAN
 SCALE: 1/8" = 1'-0"

SP1

\\VACADDWGS\F0339 CLARK HALL\SPACE DWG\5\F0339 - F1.DWG

REVISIONS	
NO.	DATE

FO339 - 4
TR.H.CAD 03/18/2005
PLANNING & DESIGN APPROVAL
FACILITIES MANAGEMENT APPROVAL
DEPARTMENTAL APPROVAL

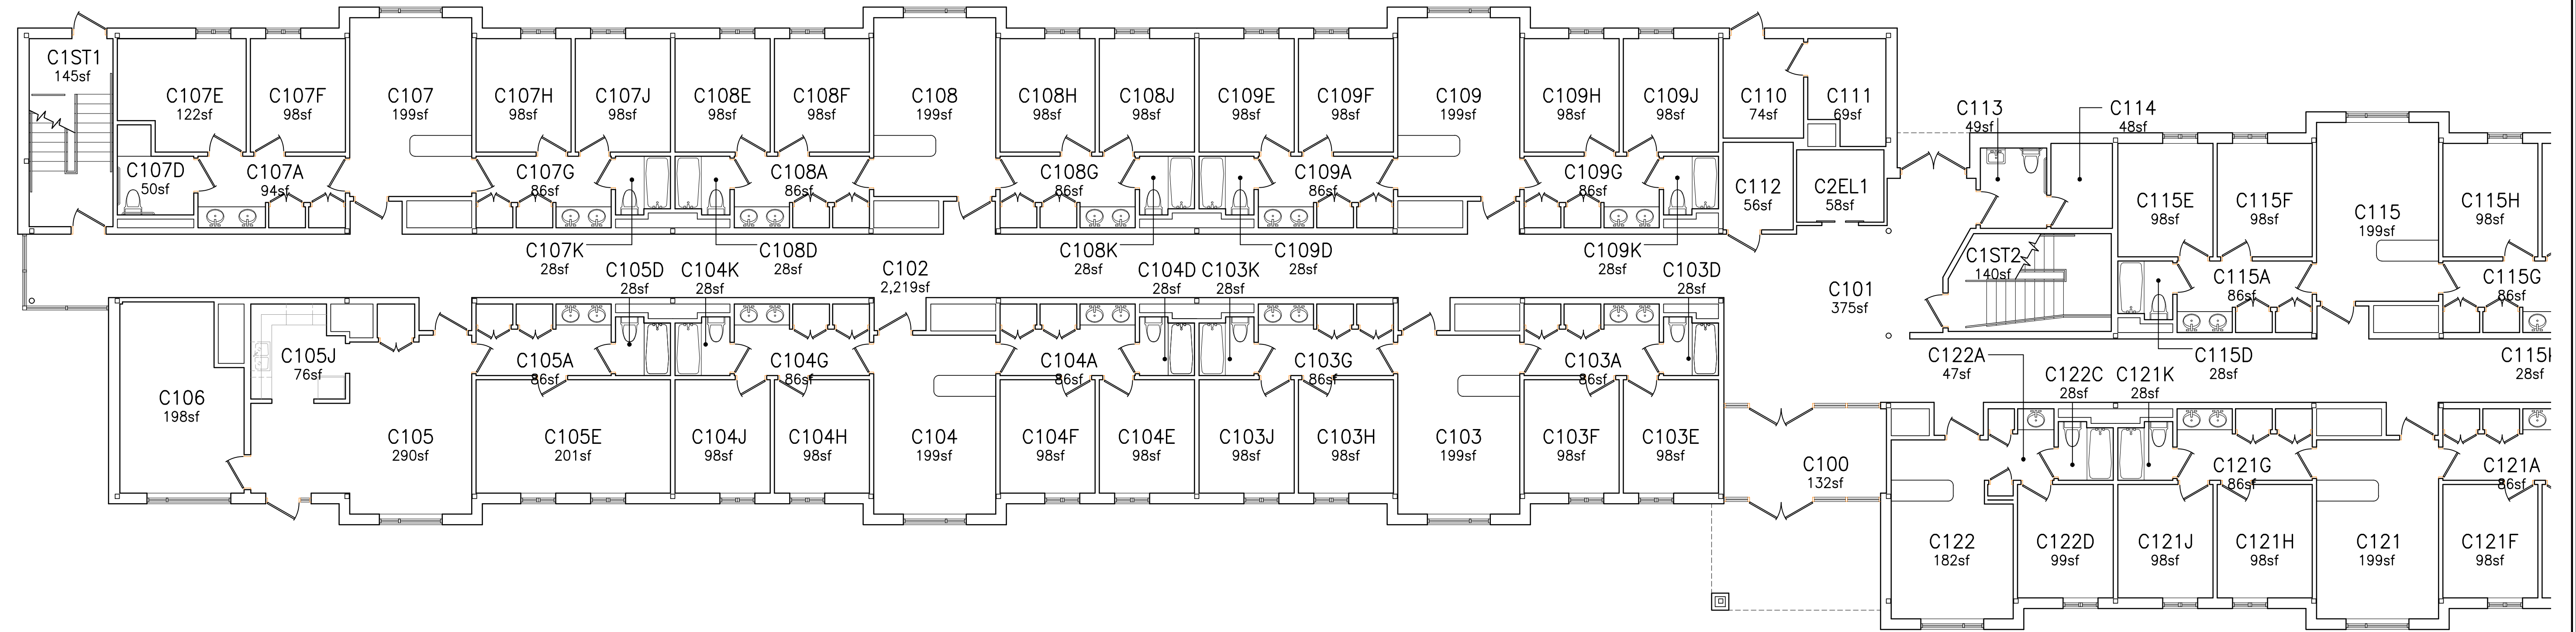

MASTER SPACE DWGS - FLR PLAN
CLARK HALL
 * NORTHWEST QUAD -- BLDG "C" / MARGARET CLARK HALL *



NOTES:

1. FOR FLR PLAN THAT IS READABLE + PRINTABLE ON 8.5X11IN SHT OF PAPER, CLICK ON THE PDF BOOKMARK + CLICK ON F0339-SMPLNS(1ST FLR REV 10-03-2023)
2. WE HAVE REMOVED THE CLOSET RM NUMBERS FROM THE FLR PLAN, THE AREA SQ FOOTAGE HAS BE ADDED TO DRESSING RM / AREA, TYP


FIRST FLOOR PLAN
 SCALE: 1/8" = 1'-0"

SP2

\\VACADDWG5\F0339 CLARK HALL\SPACE DWG5\F0339 - F2DWG

REVISIONS	
NO.	DATE

FO339 - 4
TR.H.CAD 03/18/2005
PLANNING & DESIGN APPROVAL
FACILITIES MANAGEMENT APPROVAL
DEPARTMENTAL APPROVAL

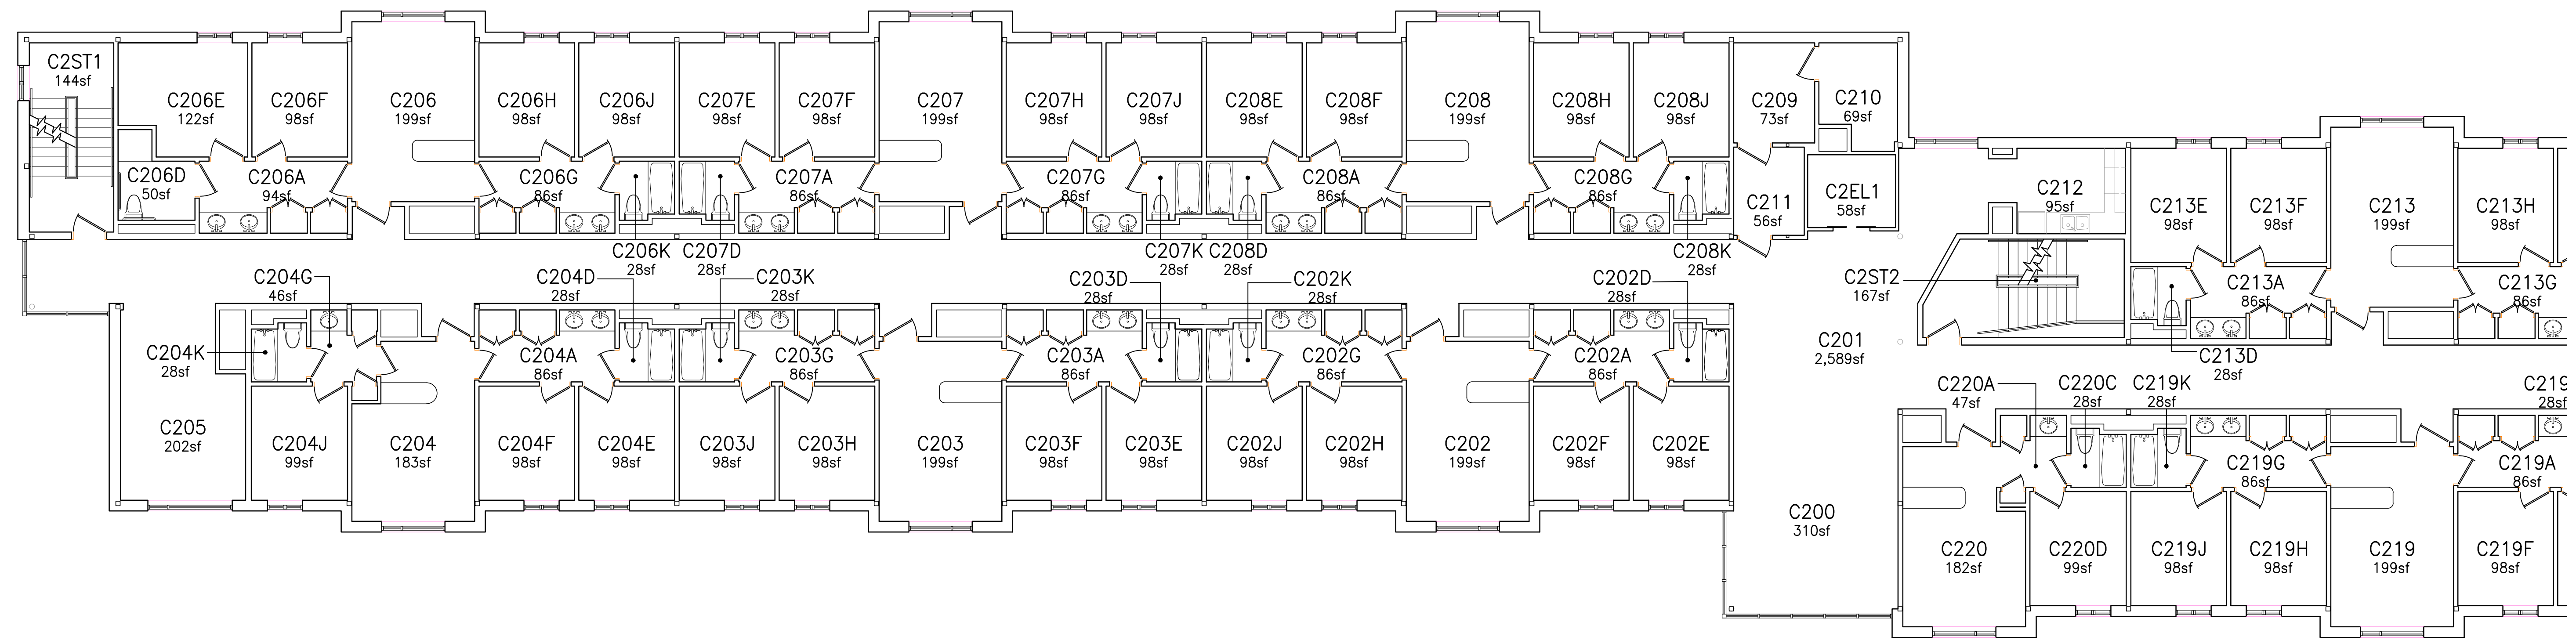

MASTER SPACE DWGS - FLR PLAN
CLARK HALL
 * NORTHWEST QUAD - BLDG "C" / MARGARET CLARK HALL *

- NOTES:**
1. FOR FLR PLAN THAT IS READABLE + PRINTABLE ON 8.5X11IN SHT OF PAPER, CLICK ON THE PDF BOOKMARK + CLICK ON F0339-SMPLNS1 2ND FLR REV 10-03-2023
 2. WE HAVE REMOVED THE CLOSET RM NUMBERS FROM THE FLR PLAN, THE AREA SQ FOOTAGE HAS BE ADDED TO DRESSING RM / AREA, TYP




SECOND FLOOR PLAN
SCALE: 1/8" = 1'-0"

SP4

REVISIONS	
NO.	DATE

FO339 - 4
TR.H.CAD 03/18/2005
PLANNING & DESIGN APPROVAL
FACILITIES MANAGEMENT APPROVAL
DEPARTMENTAL APPROVAL

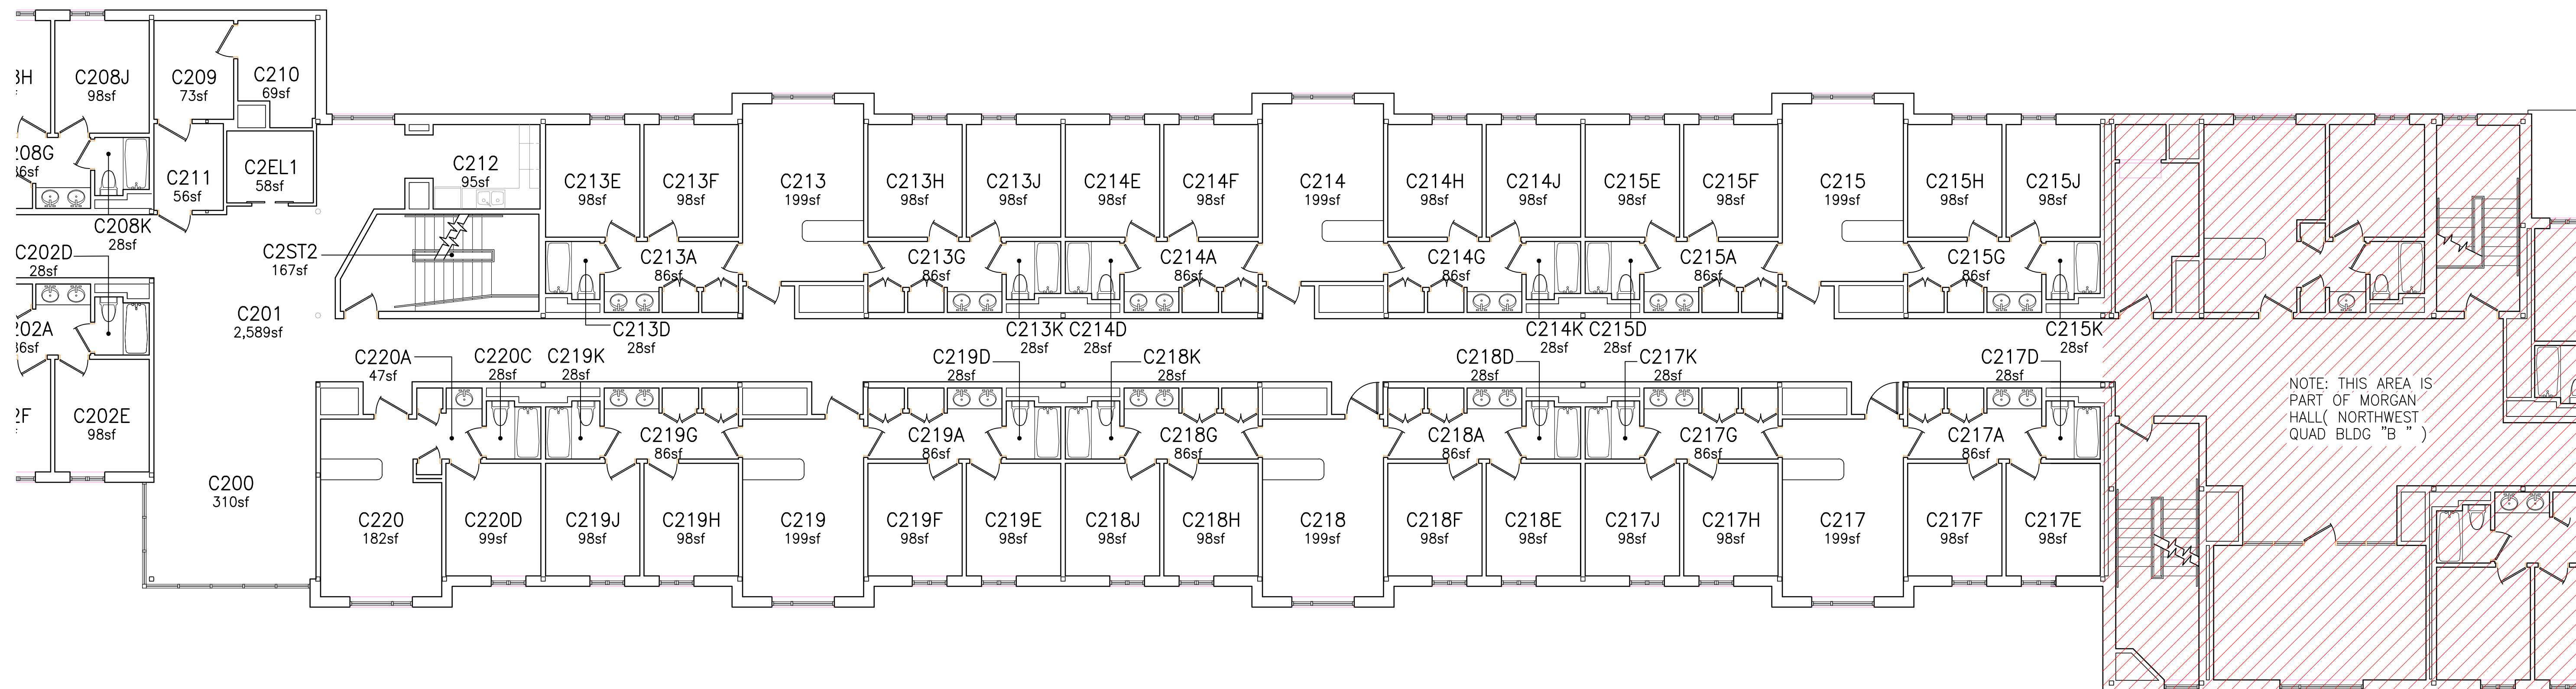

NOTE: THIS AREA IS PART OF MORGAN HALL (NORTHWEST QUAD BLDG "B ")

MASTER SPACE DWGS - FLR PLAN
CLARK HALL
 * NORTHWEST QUAD -- BLDG "C" / MARGARET CLARK HALL *

- NOTES:**
1. FOR FLR PLAN THAT IS READABLE + PRINTABLE ON 8.5X11IN SHIT OF PAPER, CLICK ON THE PDF BOOKMARK + CLICK ON FO339-5MPLNS1 2ND FLR JREV 10-03-2023
 2. WE HAVE REMOVED THE CLOSET RM NUMBERS FROM THE FLR PLAN, THE AREA SQ FOOTAGE HAS BE ADDED TO DRESSING RM / AREA, TYP



SECOND FLOOR PLAN
 SCALE: 1/8" = 1'-0"


\\VACADDWGS\F0339 CLARK HALL\SPACE DWG\5\F0339 - F2DWG

SP5

\\VACADDWGS\F0339\CLARK HALL\SPACE DWG\F0339 - F3.DWG

REVISIONS	
NO.	DATE

FO339 - 4
TR.H.CAD 03/16/2005
PLANNING & DESIGN APPROVAL
FACILITIES MANAGEMENT APPROVAL
DEPARTMENTAL APPROVAL

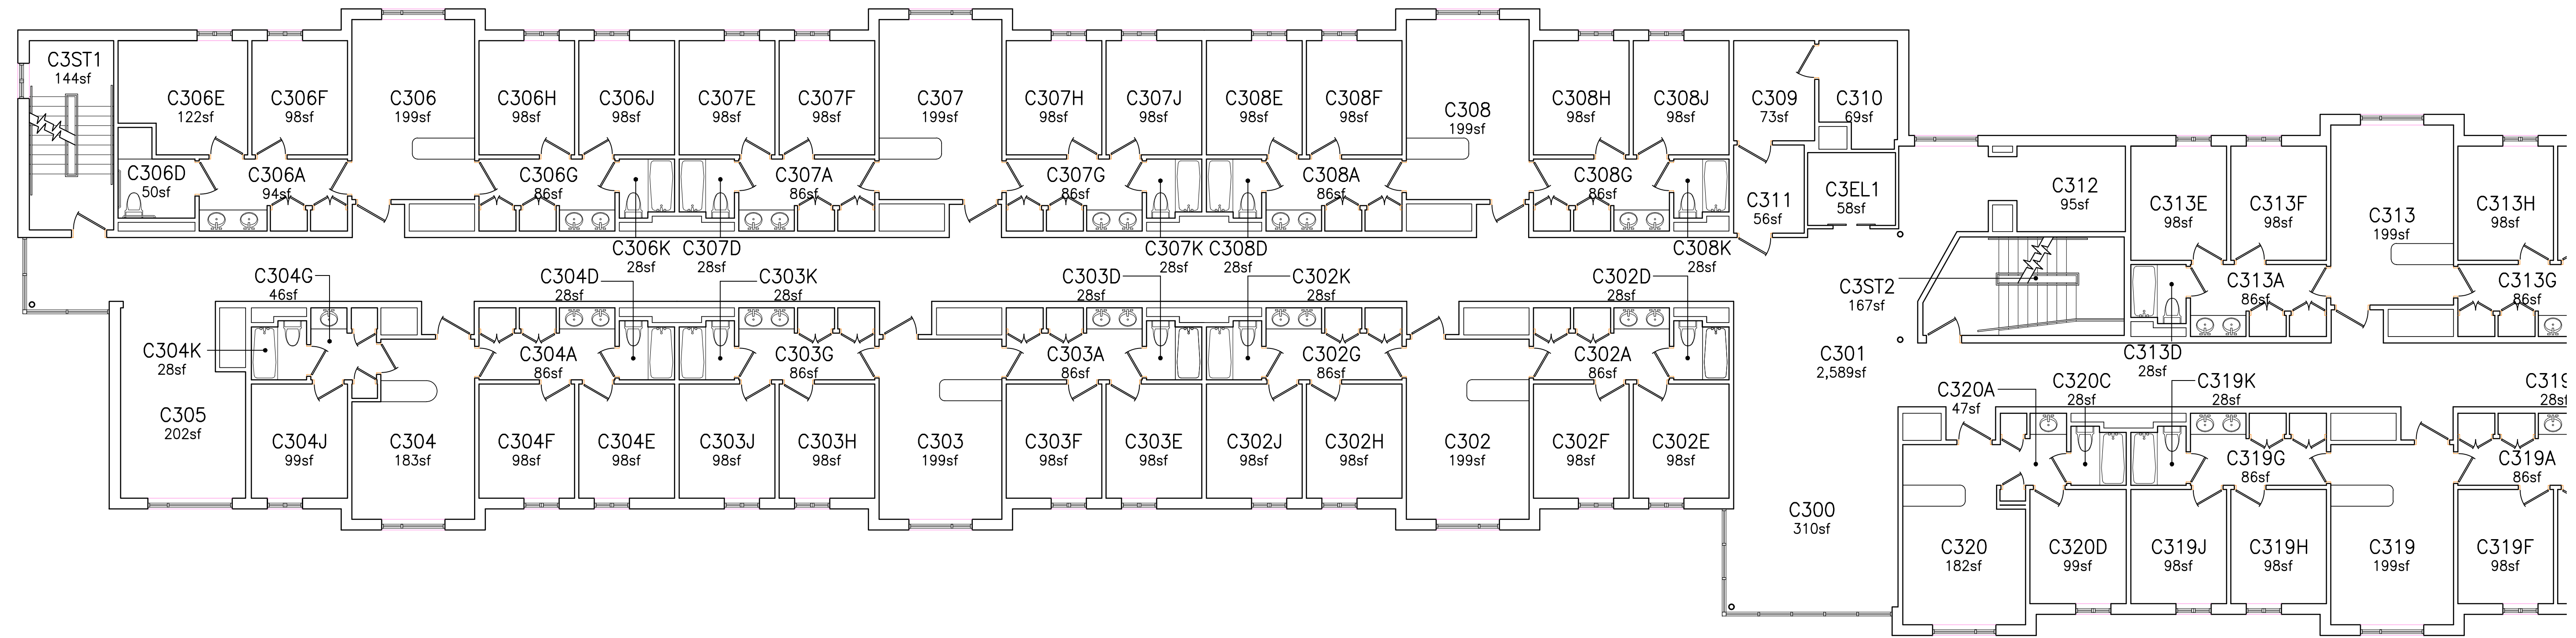

MASTER SPACE DWGS - FLR PLAN
CLARK HALL
 * NORTHWEST QUAD -- BLDG "C" / MARGARET CLARK HALL *

NOTES:

1. FOR FLR PLAN THAT IS READABLE + PRINTABLE ON 8.5X11IN SHT OF PAPER, CLICK ON THE PDF BOOKMARK + CLICK ON F0339-5MPLNS\3RD FLR REV 10-03-2023
2. WE HAVE REMOVED THE CLOSET RM NUMBERS FROM THE FLR PLAN, THE AREA SQ FOOTAGE HAS BE ADDED TO DRESSING RM / AREA, TYP




THIRD FLOOR PLAN
SCALE: 1/8" = 1'-0"

SP6

REVISIONS	
NO.	DATE

FO339 - 4
TR.H.CAD 03/18/2005
PLANNING & DESIGN APPROVAL
FACILITIES MANAGEMENT APPROVAL
DEPARTMENTAL APPROVAL

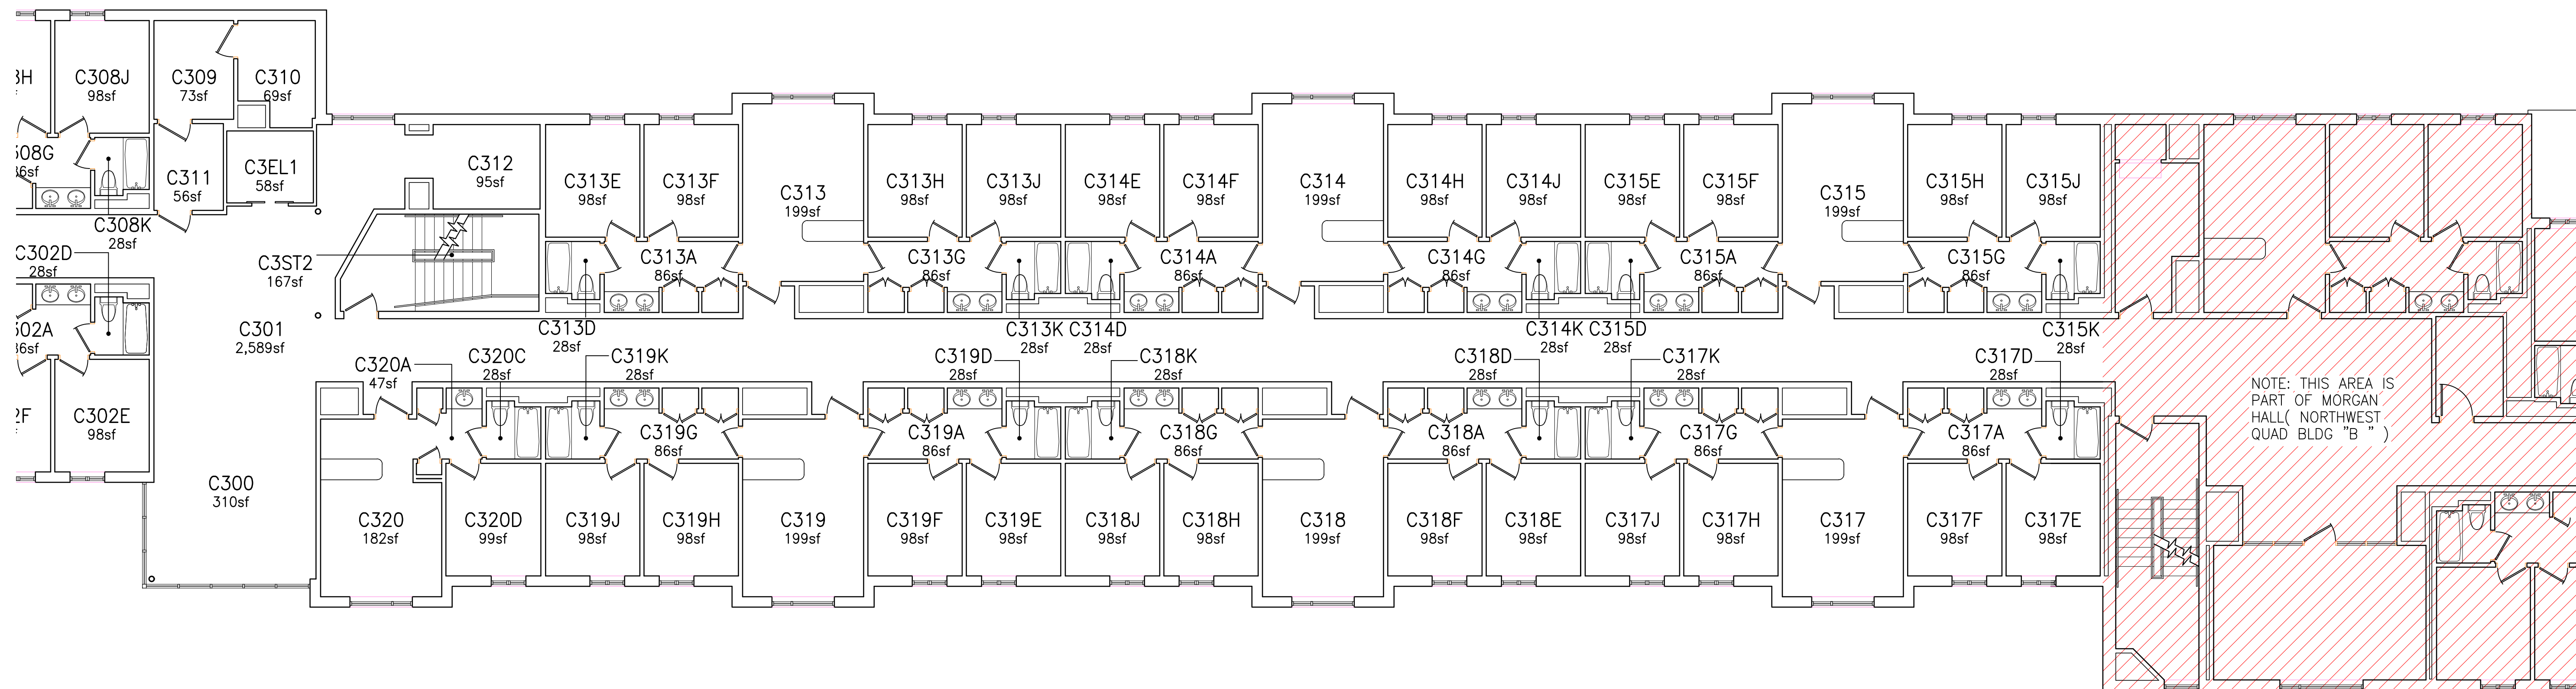

NOTE: THIS AREA IS PART OF MORGAN HALL (NORTHWEST QUAD BLDG "B ")

MASTER SPACE DWGS - FLR PLAN
CLARK HALL
 * NORTHWEST QUAD - BLDG "C" / MARGARET CLARK HALL *




- NOTES:**
1. FOR FLR PLAN THAT IS READABLE + PRINTABLE ON 8.5X11IN SHIT OF PAPER, CLICK ON THE PDF BOOKMARK + CLICK ON FO339-5MPLNS1 3RD FLR REV 10-03-2023
 2. WE HAVE REMOVED THE CLOSET RM NUMBERS FROM THE FLR PLAN. THE AREA SQ FOOTAGE HAS BE ADDED TO DRESSING RM / AREA, TYP

THIRD FLOOR PLAN
SCALE: 1/8" = 1'-0"

\\VACADDWGS\F0339 CLARK HALL\SPACE DWGS\F0339 - F3.DWG

REVISIONS	
NO.	DATE

FO339 - 4
TR.H.CAD 03/18/2005
PLANNING & DESIGN APPROVAL
FACILITIES MANAGEMENT APPROVAL
DEPARTMENTAL APPROVAL

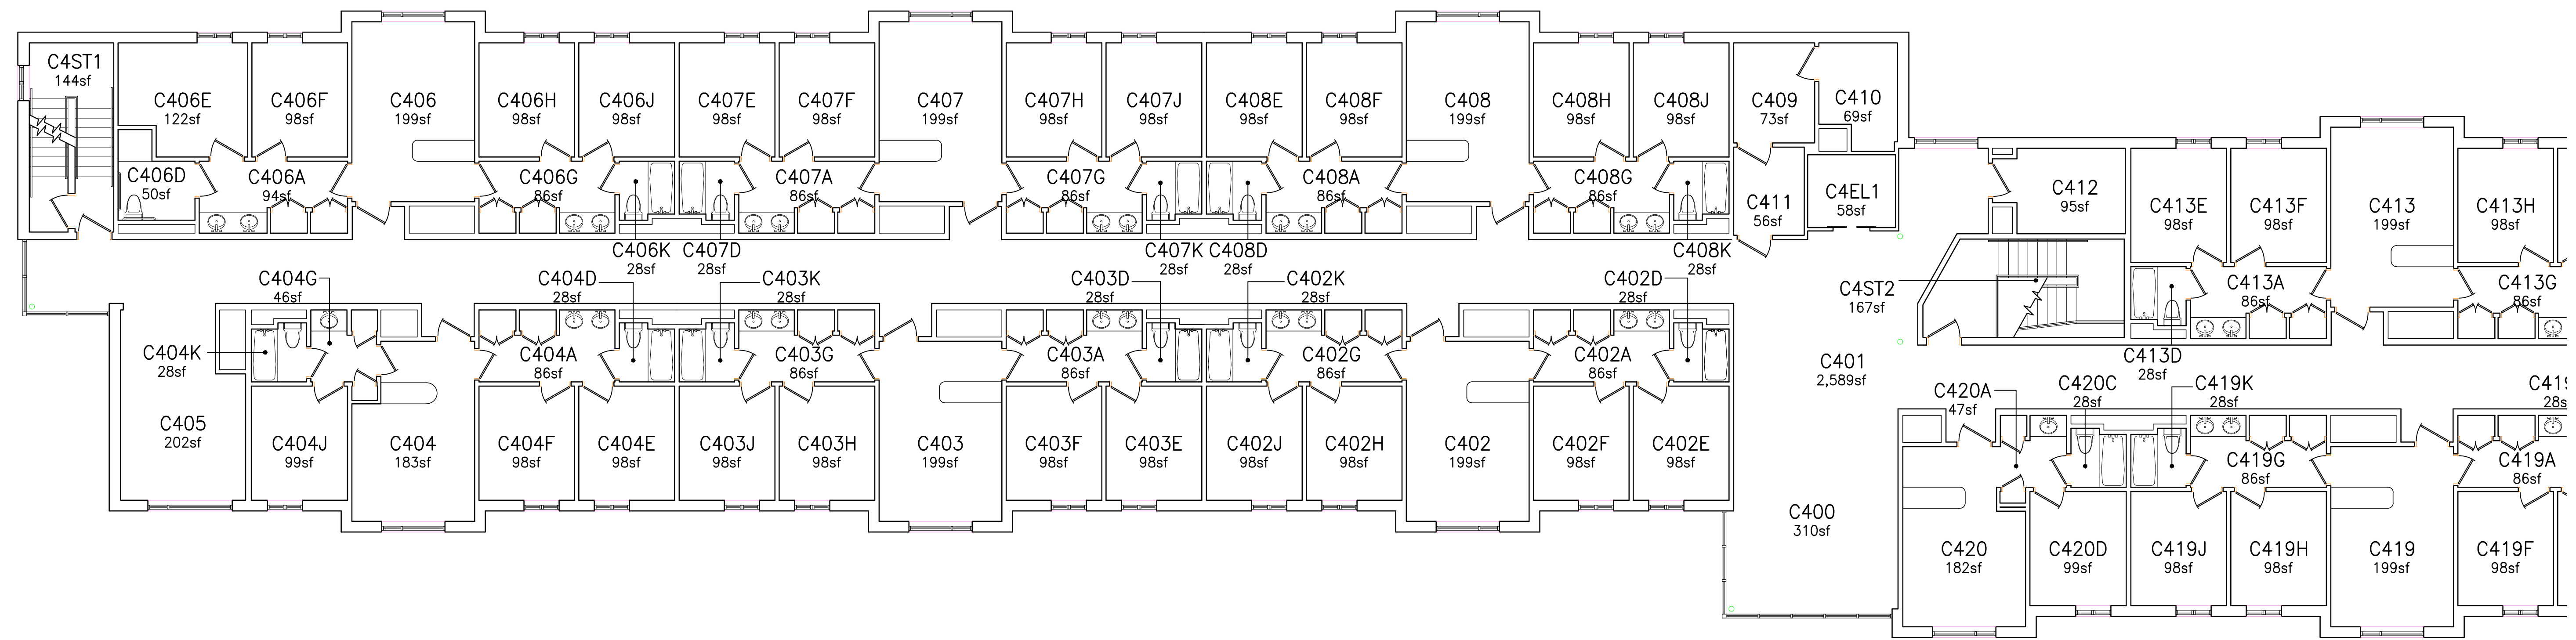

MASTER SPACE DWGS - FLR PLAN
CLARK HALL
 * NORTHWEST QUAD - BLDG "C" / MARGARET CLARK HALL *

- NOTES:**
1. FOR FLR PLAN THAT IS READABLE + PRINTABLE ON 8.5X11IN SHIT OF PAPER, CLICK ON THE PDF BOOKMARK + CLICK ON FO339-5MPLN5(4TH FLR)REV 10-03-2023
 2. WE HAVE REMOVED THE CLOSET RM NUMBERS FROM THE FLR PLAN. THE AREA SQ FOOTAGE HAS BE ADDED TO DRESSING RM / AREA, TYP




FOURTH FLOOR PLAN
SCALE: 1/8" = 1'-0"

\\VACADDWGS\F0339 CLARK HALL\SPACE DWGS\F0339 - F4.DWG

REVISIONS	
NO.	DATE

FO339 - 4
TRH.CAD 03/18/2005
PLANNING & DESIGN APPROVAL
FACILITIES MANAGEMENT APPROVAL
DEPARTMENTAL APPROVAL

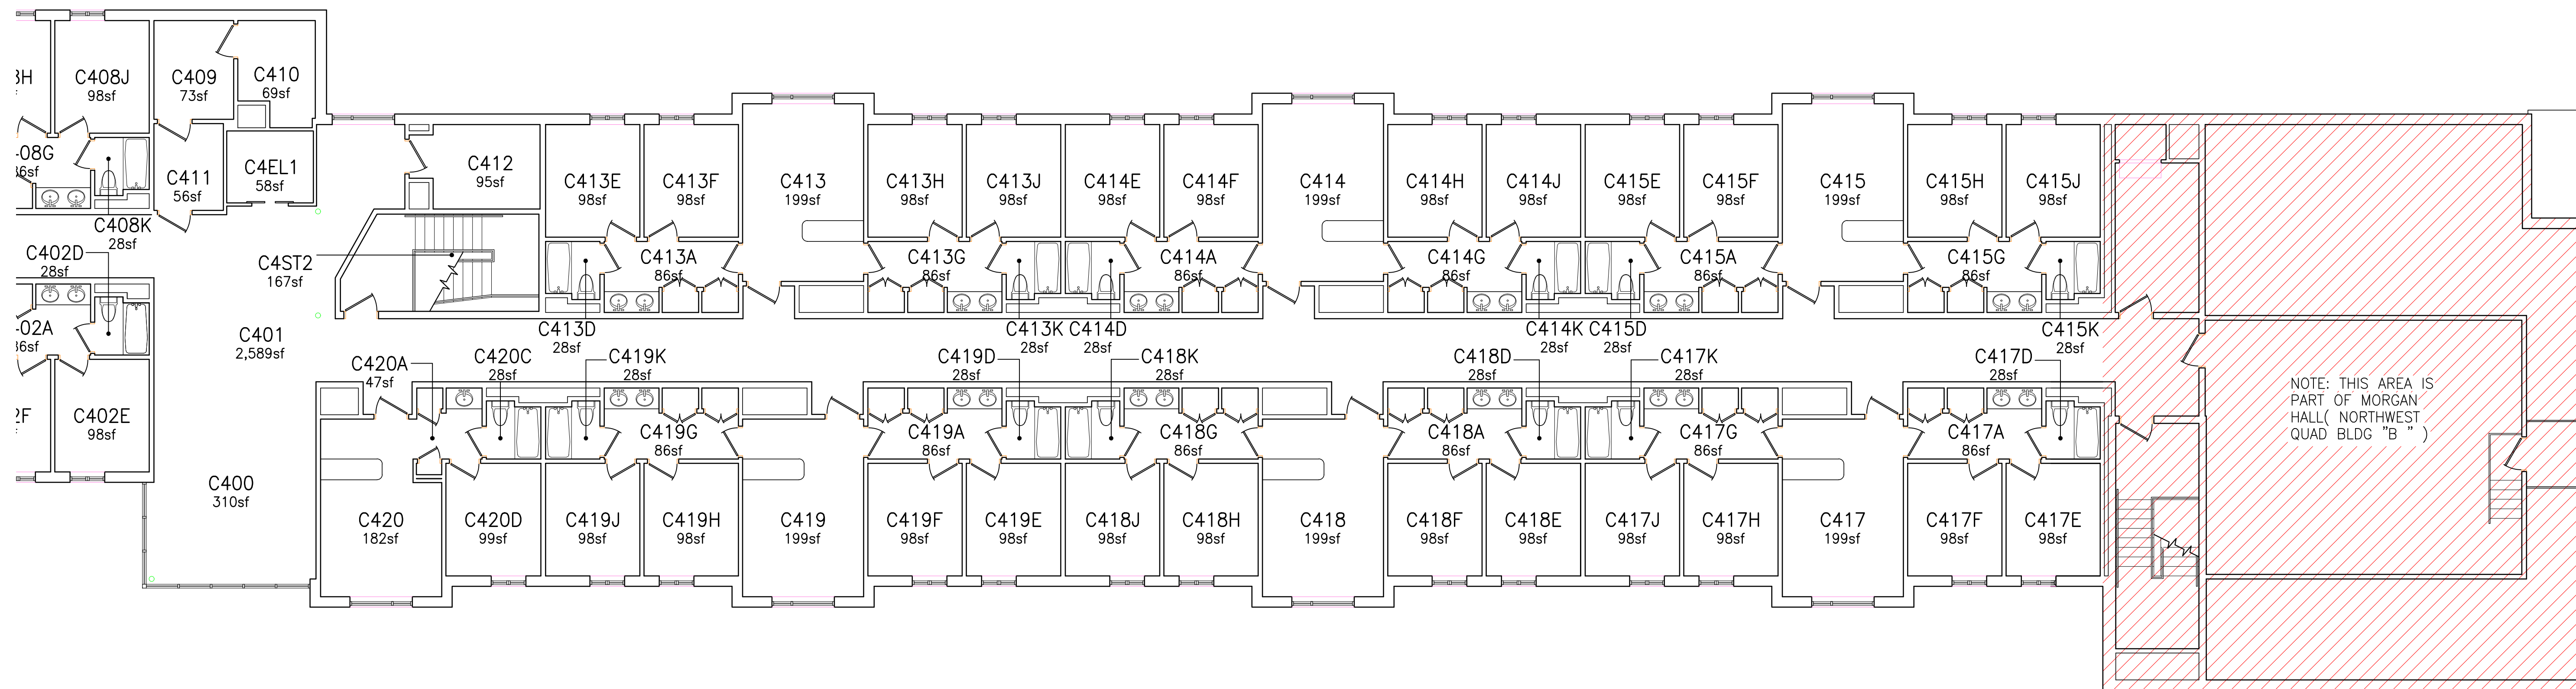

MASTER SPACE DWGS - FLR PLAN
CLARK HALL
 * NORTHWEST QUAD - BLDG "C" / MARGARET CLARK HALL *



NOTES:


1. FOR FLR PLAN THAT IS READABLE + PRINTABLE ON 8.5X11IN SHIT OF PAPER, CLICK ON THE PDF BOOKMARK + CLICK ON FO339-5MPLN5(4TH FLR)REV 10-03-2023
2. WE HAVE REMOVED THE CLOSET RM NUMBERS FROM THE FLR PLAN. THE AREA SQ FOOTAGE HAS BE ADDED TO DRESSING RM / AREA, TYP

FOURTH FLOOR PLAN
SCALE: 1/8" = 1'-0"

*:\ACADDWG5\F0339 CLARK HALL\SPACE DWG5\F0339 - F4.DWG

SP9

\\ACADDWG5\F0339\CLARK HALL\5PACE DWG\5\F0339 - F5.DWG

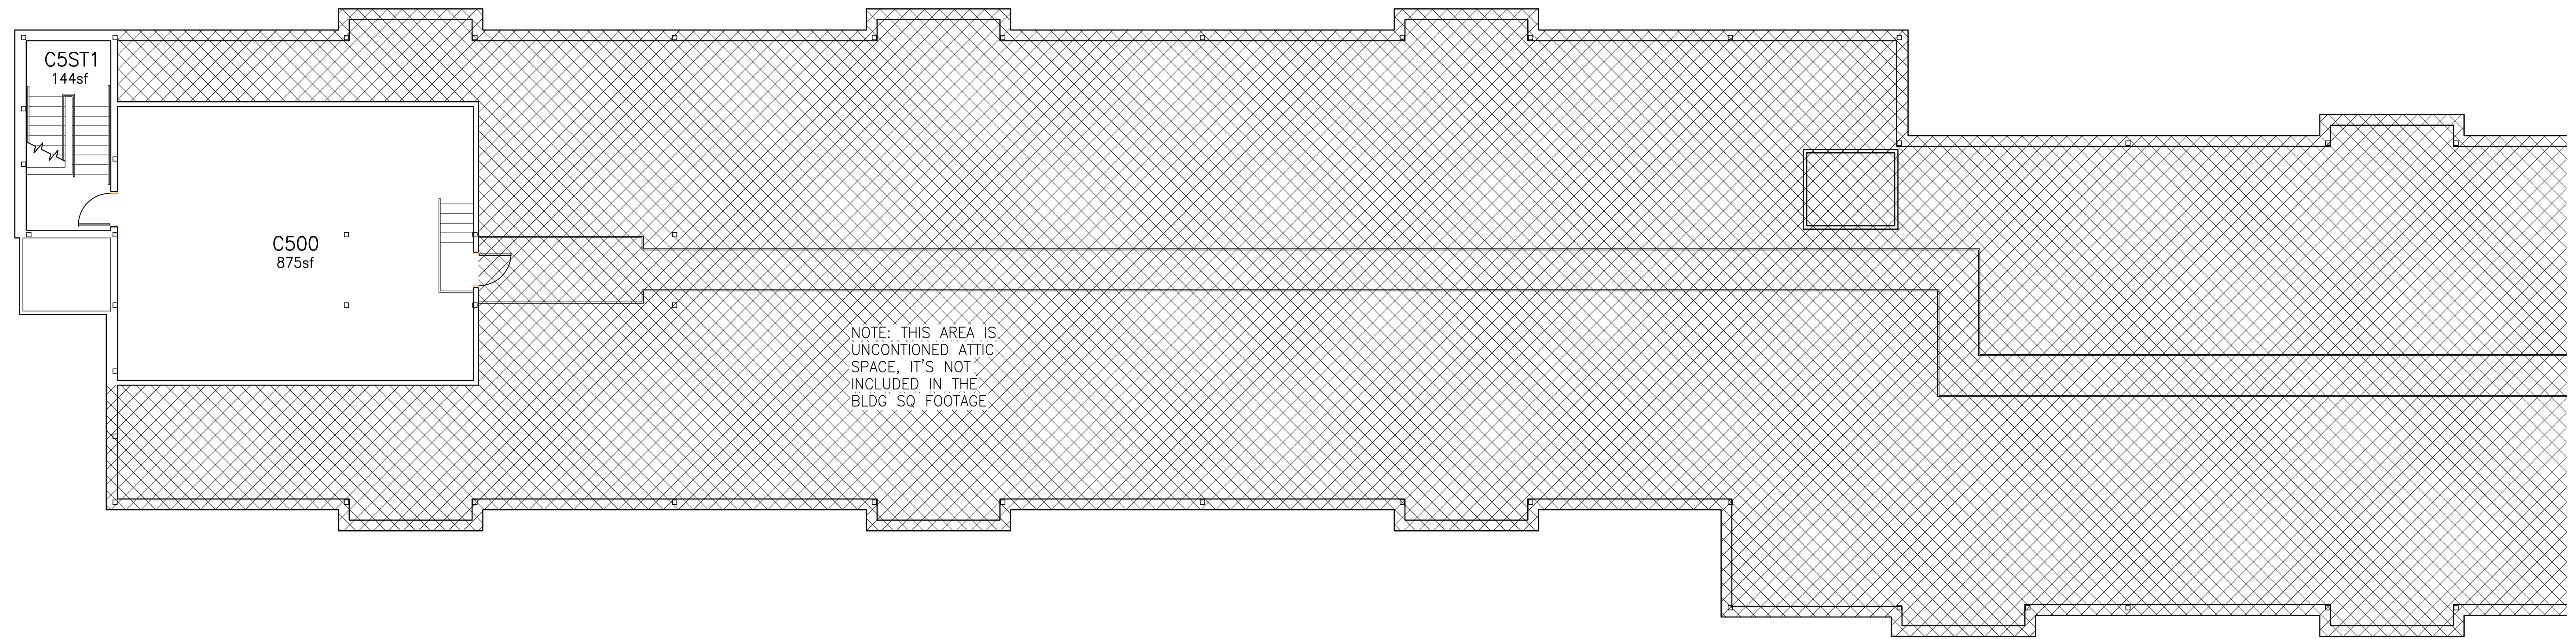

NOTE: THIS AREA IS UNCONDITIONED ATTIC SPACE, IT'S NOT INCLUDED IN THE BLDG SQ FOOTAGE.

REVISIONS	
NO.	DATE

FO339 - 4
TR.H.CAD 03/18/2005
PLANNING & DESIGN APPROVAL
FACILITIES MANAGEMENT APPROVAL
DEPARTMENTAL APPROVAL

MASTER SPACE DWGS - FLR PLAN
CLARK HALL
 * NORTHWEST QUAD -- BLDG "C" / MARGARET CLARK HALL *




- NOTES:**
1. FOR FLR PLAN THAT IS READABLE + PRINTABLE ON 8.5X11IN SHT OF PAPER, CLICK ON THE PDF BOOKMARK + CLICK ON F0339-SMPLNS\5TH FLR--ATTIC\REV 10-03-2023
 2. WE HAVE REMOVED THE CLOSET RM NUMBERS FROM THE FLR PLAN. THE AREA SQ FOOTAGE HAS BE ADDED TO DRESSING RM / AREA, TYP

FIFTH FLOOR - ATTIC PLAN
 SCALE: 1/8" = 1'-0"

SP10

\\VACADDWG5\F0339 CLARK HALL\5SPACE DWG\5\F0339 - F5.DWG

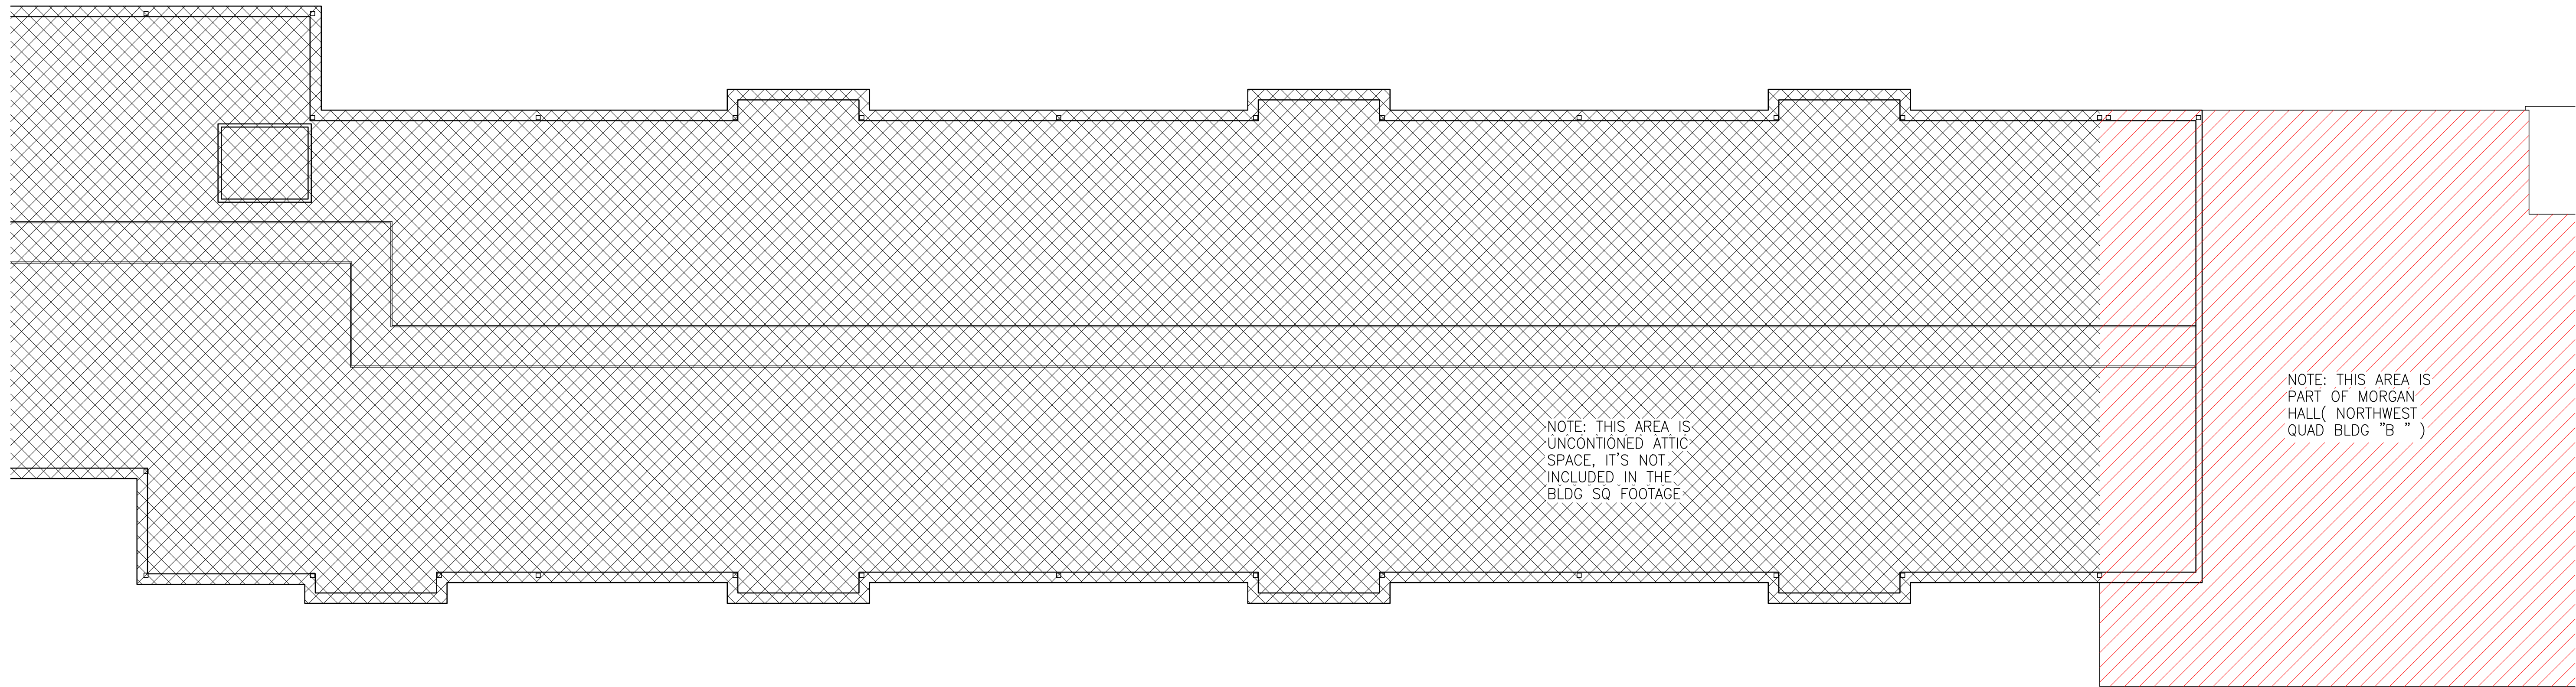

NOTE: THIS AREA IS UNCONDITIONED ATTIC SPACE, IT'S NOT INCLUDED IN THE BLDG SQ FOOTAGE

NOTE: THIS AREA IS PART OF MORGAN HALL(NORTHWEST QUAD BLDG "B ")

REVISIONS	
NO.	DATE

FO339 - 4	
TR.H.CAD	03/18/2005
PLANNING & DESIGN APPROVAL	
FACILITIES MANAGEMENT APPROVAL	
DEPARTMENTAL APPROVAL	

MASTER SPACE DWGS - FLR PLAN

CLARK HALL

* NORTHWEST QUAD -- BLDG "C" / MARGARET CLARK HALL *




- NOTES:**
1. FOR FLR PLAN THAT IS READABLE + PRINTABLE ON 8.5X11IN SHT OF PAPER, CLICK ON THE PDF BOOKMARK + CLICK ON F0339-SMPLNS\5TH FLR --ATTIC IREV 10-03-2023
 2. WE HAVE REMOVED THE CLOSET RM NUMBERS FROM THE FLR PLAN, THE AREA SQ FOOTAGE HAS BE ADDED TO DRESSING RM / AREA, TYP

FIFTH FLOOR - ATTIC PLAN

SCALE: 1/8" = 1'-0"

SP11

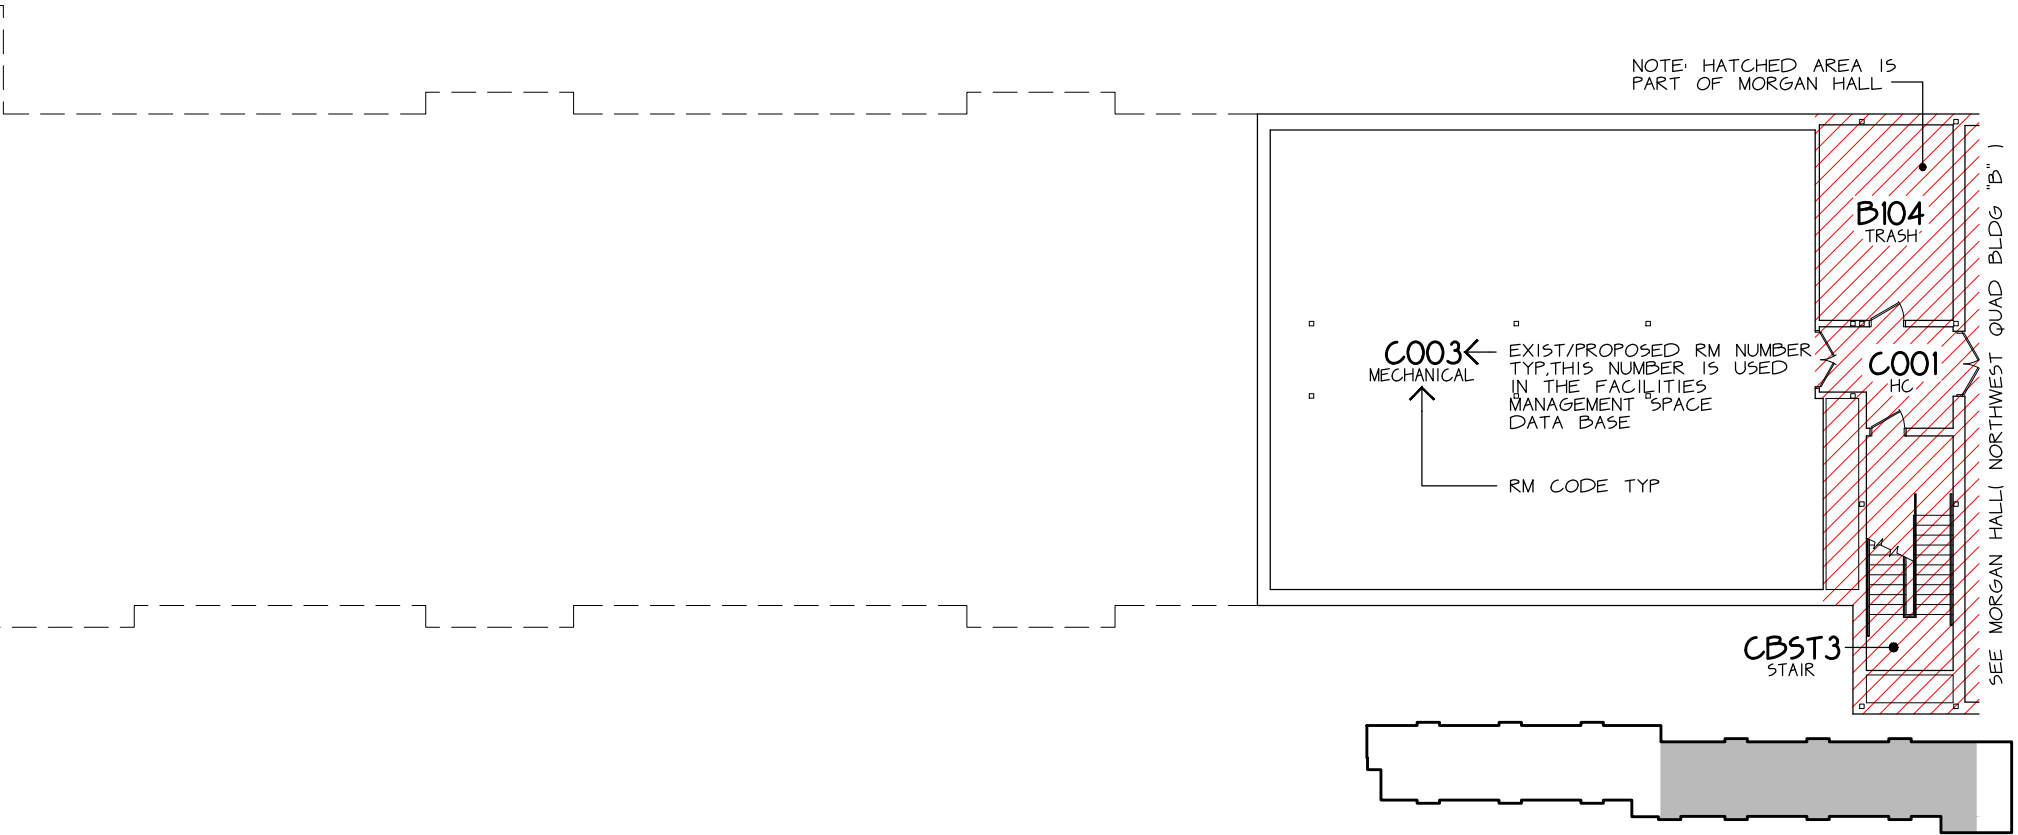


CLARK HALL

" NORTHWEST QUAD -- BLDG "C" / MARGARET CLARK HALL "

BASEMENT FLR



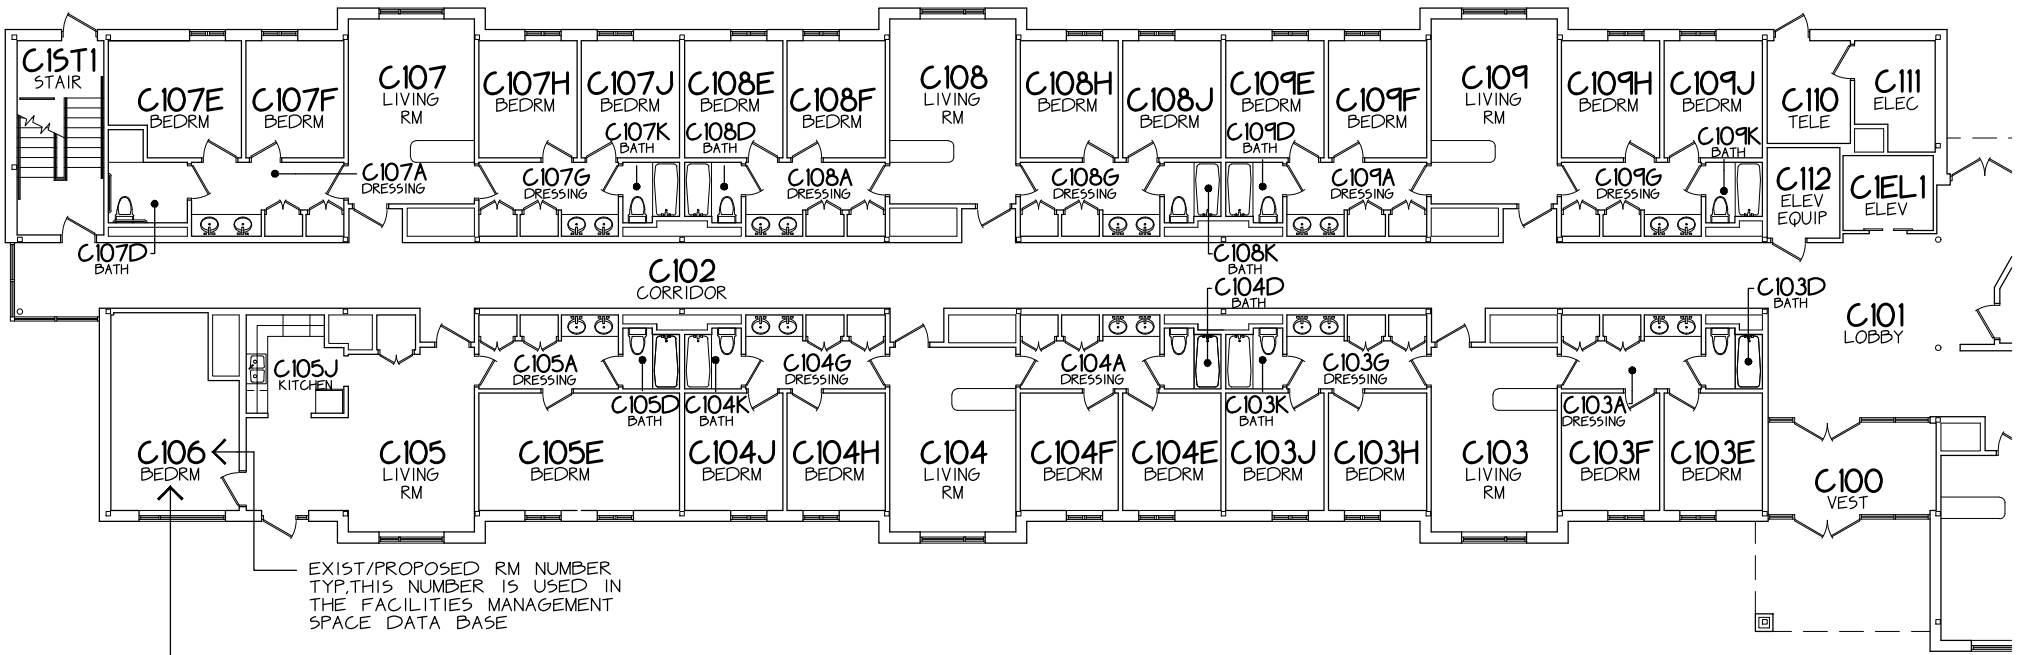

EXIST/PROPOSED RM NUMBER
TYP. THIS NUMBER IS USED IN
THE FACILITIES MANAGEMENT
SPACE DATA BASE

RM CODE TYP

NOTE: WE HAVE REMOVED
THE CLOSET RM NUMBERS




CLARK HALL

" NORTHWEST QUAD -- BLDG "C" / MARGARET CLARK HALL "

FIRST FLR

DWG LOCATION -- *:\ACADD\WG5\F03391 CLARK HALL\CURRENT FLR PLANS\F03391-5MPLN5.DWG LAST UPDATE -- 10/03/2023

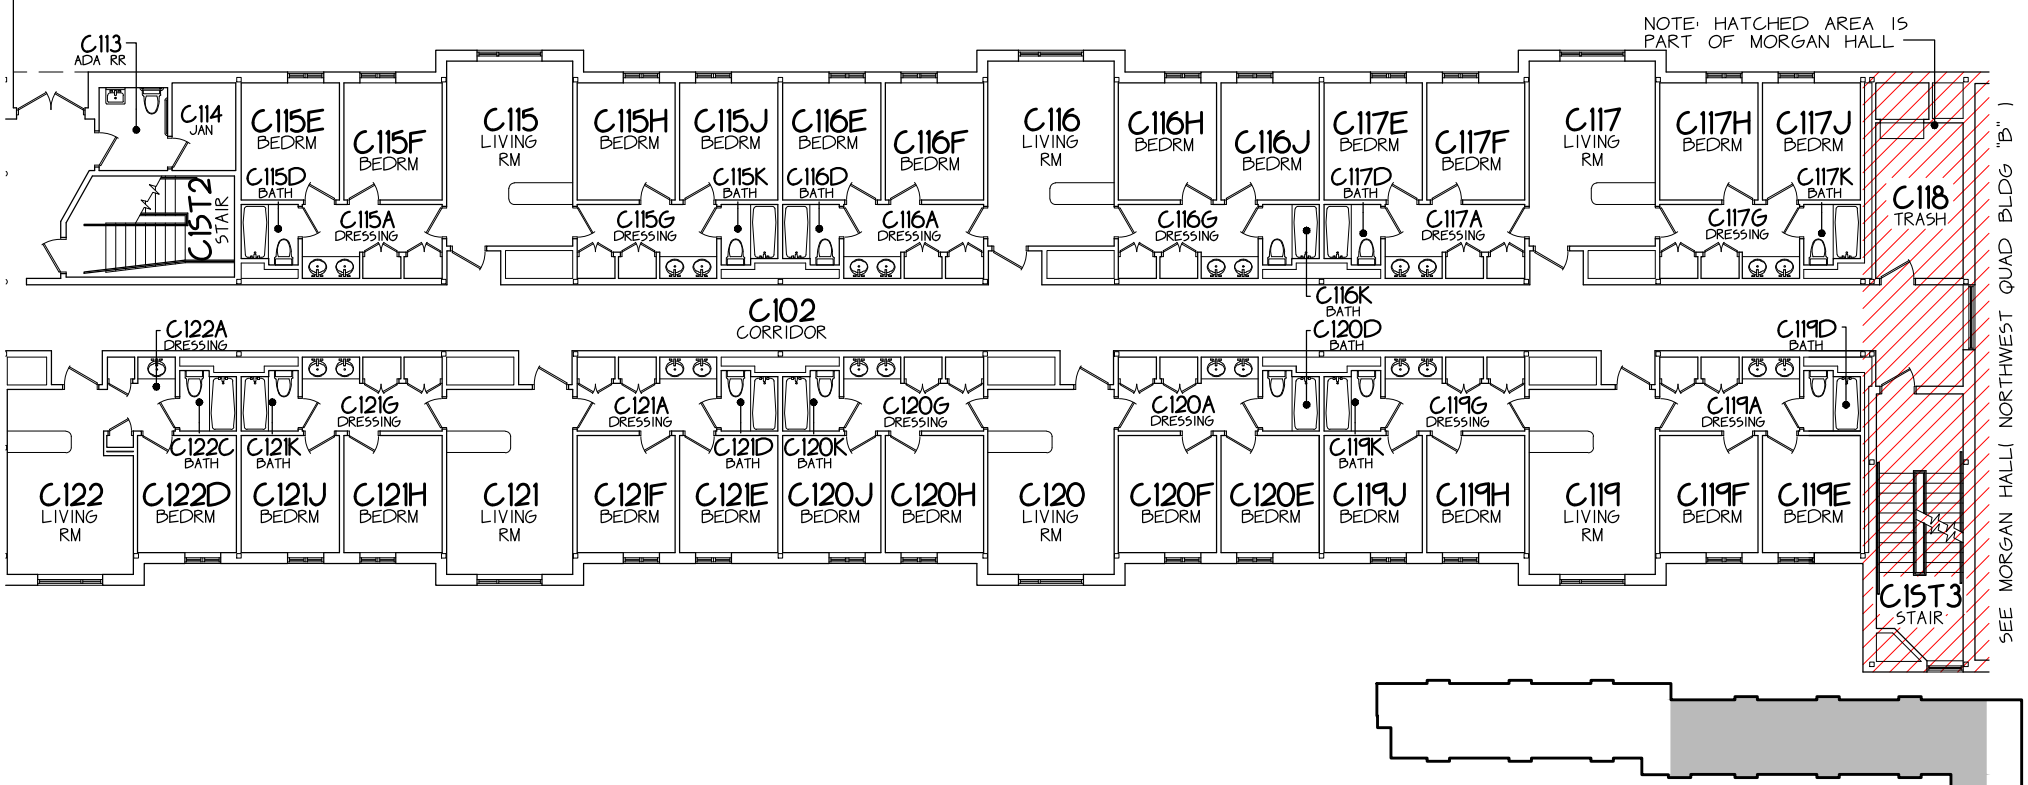


CLARK HALL

" NORTHWEST QUAD - -BLDG "C" / MARGARET CLARK HALL "

FIRST FLR

SEE MORGAN HALL NORTHWEST QUAD "B" 1

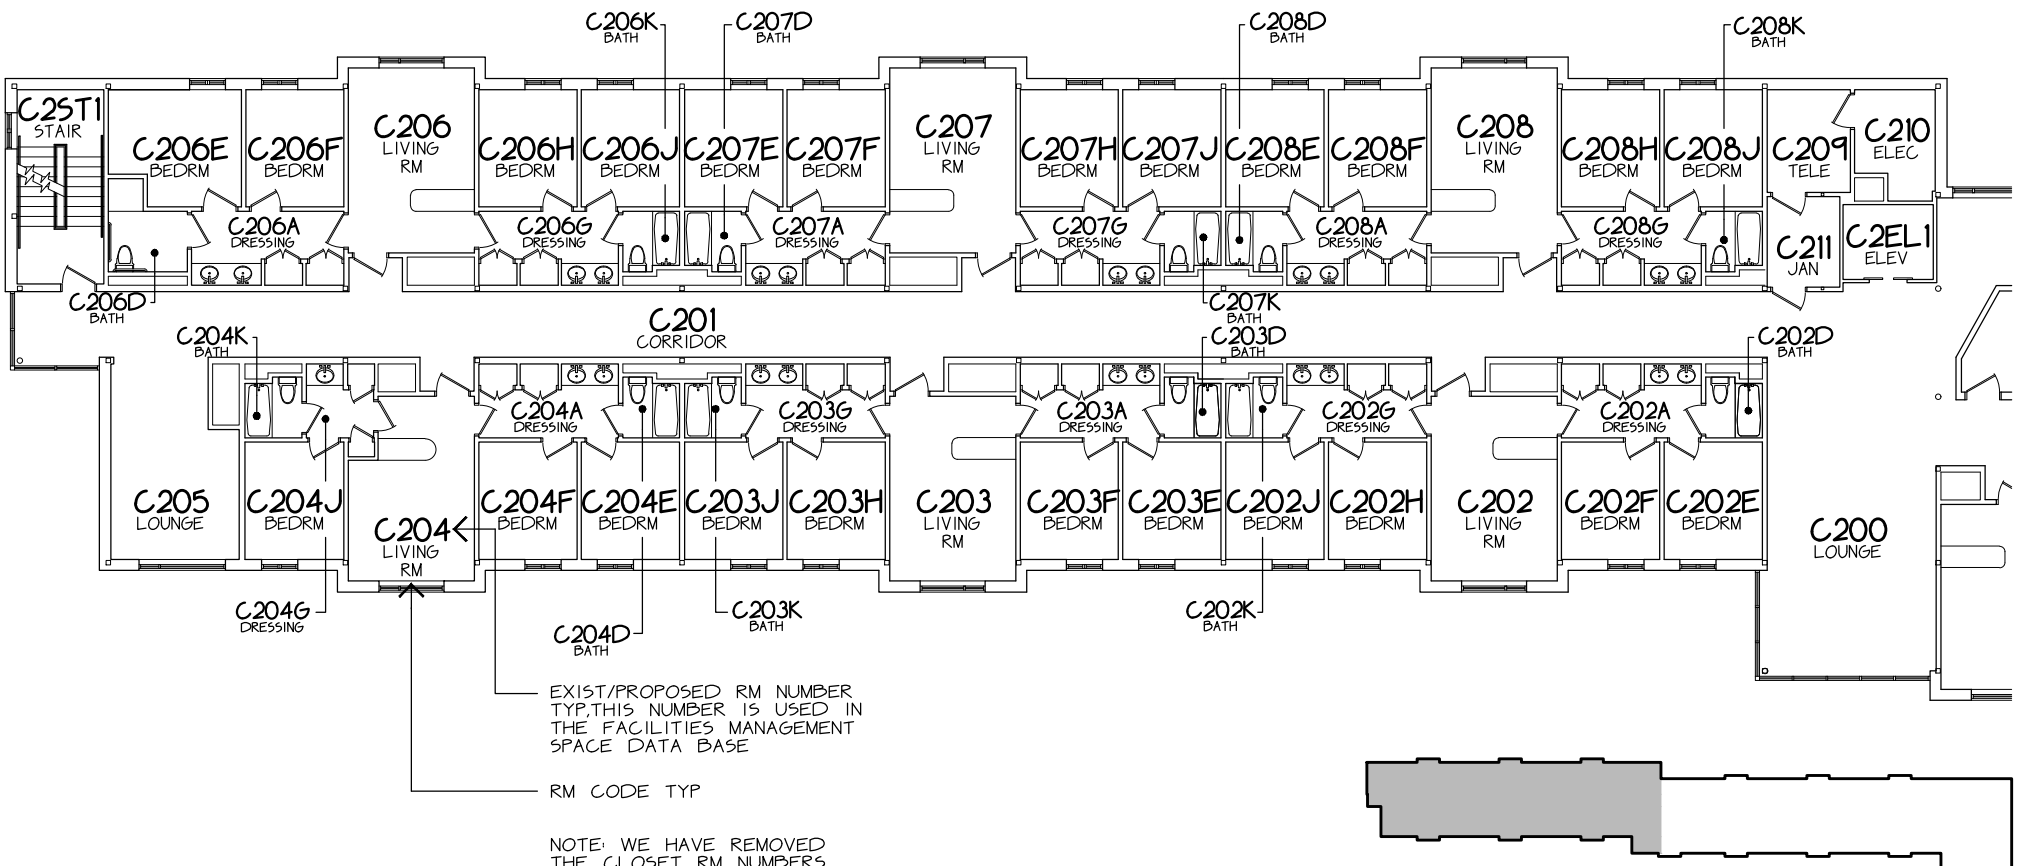

EXIST/PROPOSED RM NUMBER
TYP. THIS NUMBER IS USED IN
THE FACILITIES MANAGEMENT
SPACE DATA BASE

RM CODE TYP


NOTE: WE HAVE REMOVED
THE CLOSET RM NUMBERS



CLARK HALL

" NORTHWEST QUAD -- BLDG "C" / MARGARET CLARK HALL "


SECOND FLR

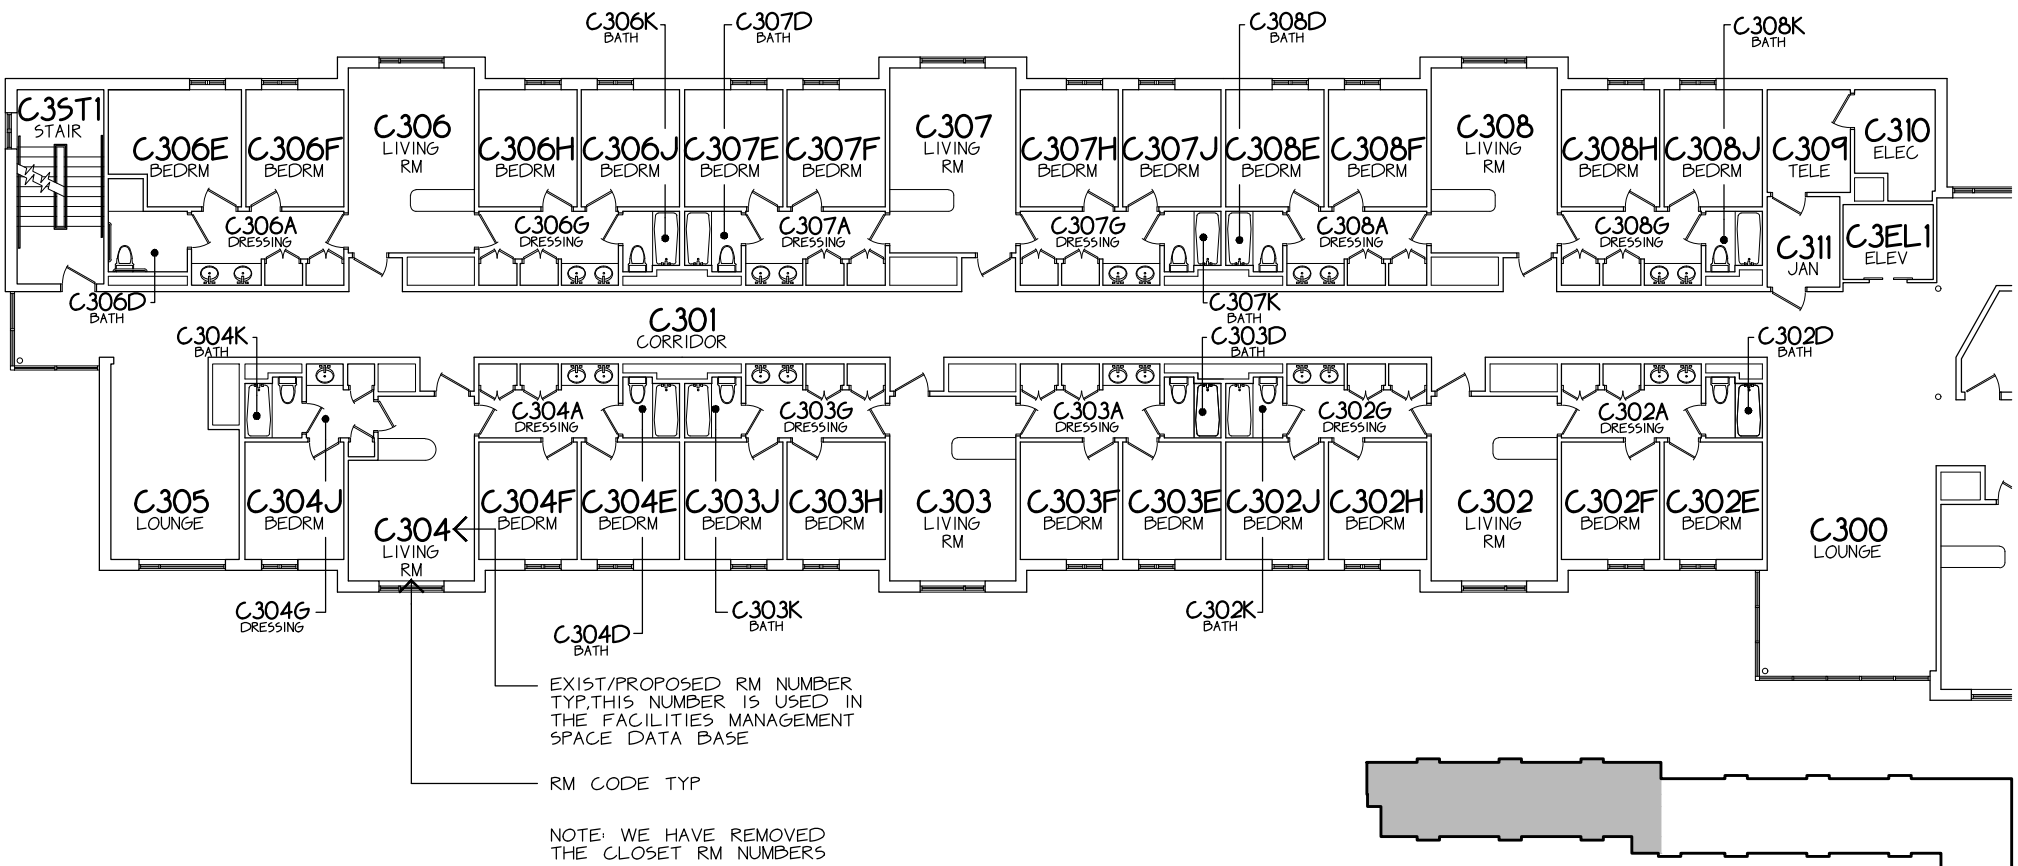

CLARK HALL

" NORTHWEST QUAD -- BLDG "C" / MARGARET CLARK HALL "

THIRD FLR

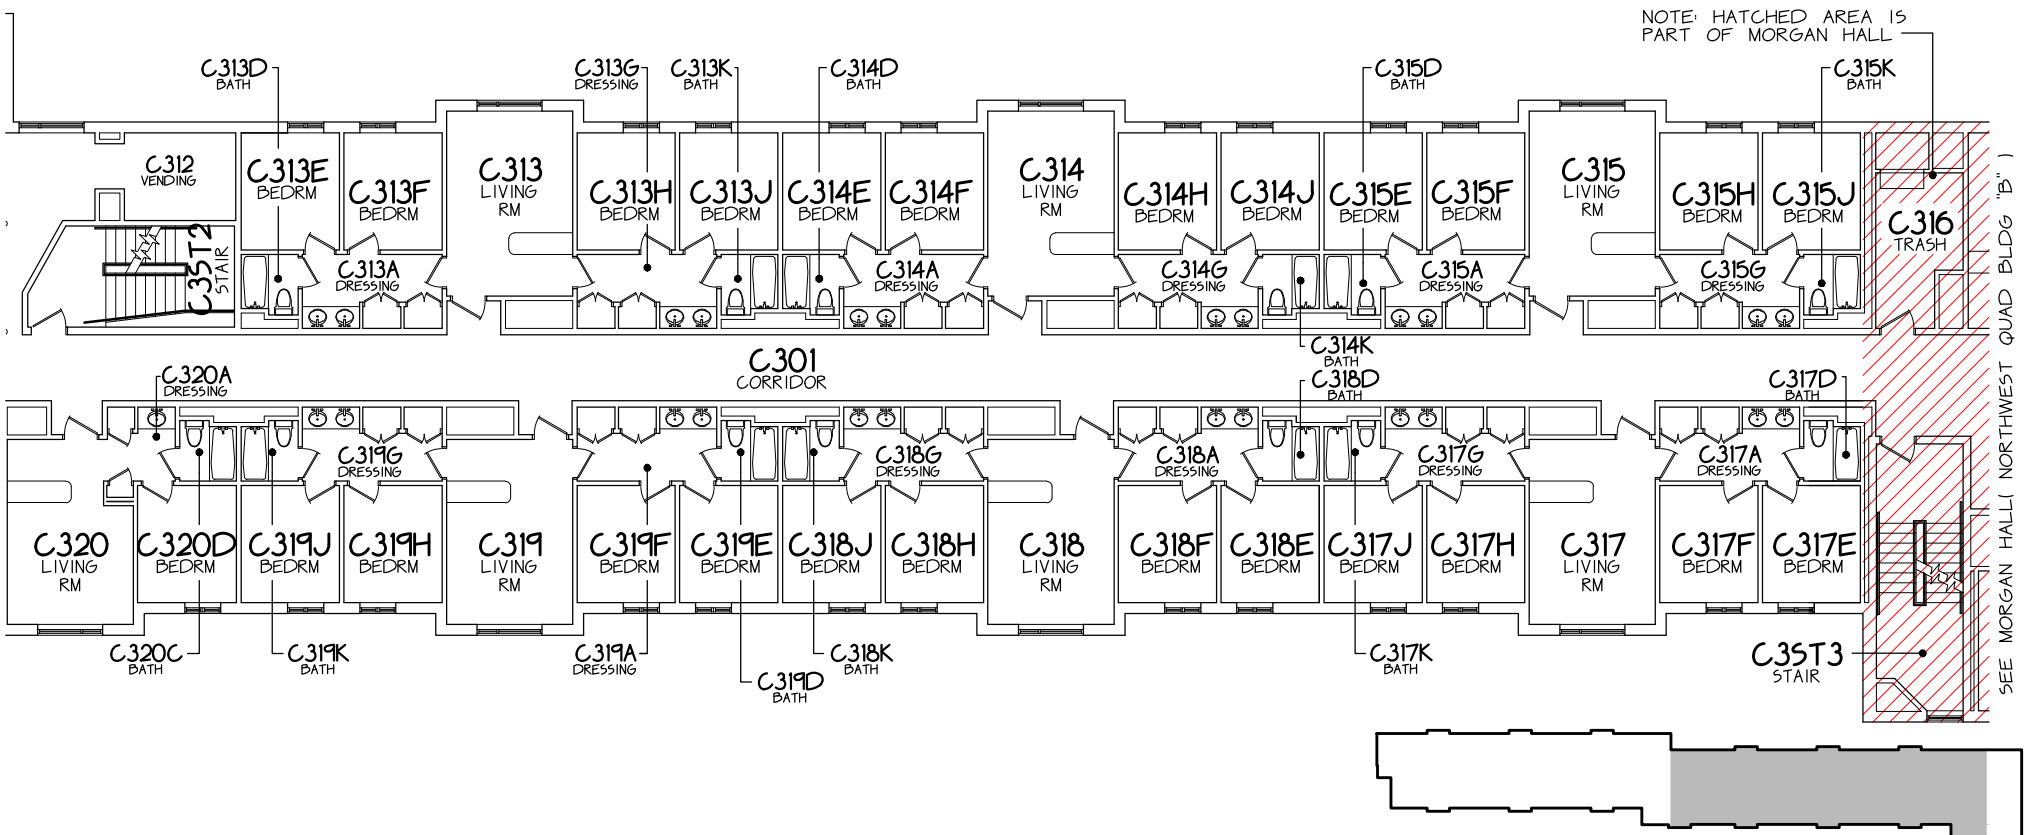

NOTE: HATCHED AREA IS PART OF MORGAN HALL


SEE MORGAN HALL NORTHWEST QUAD "B"



CLARK HALL

" NORTHWEST QUAD - -BLDG "C" / MARGARET CLARK HALL "


THIRD FLR

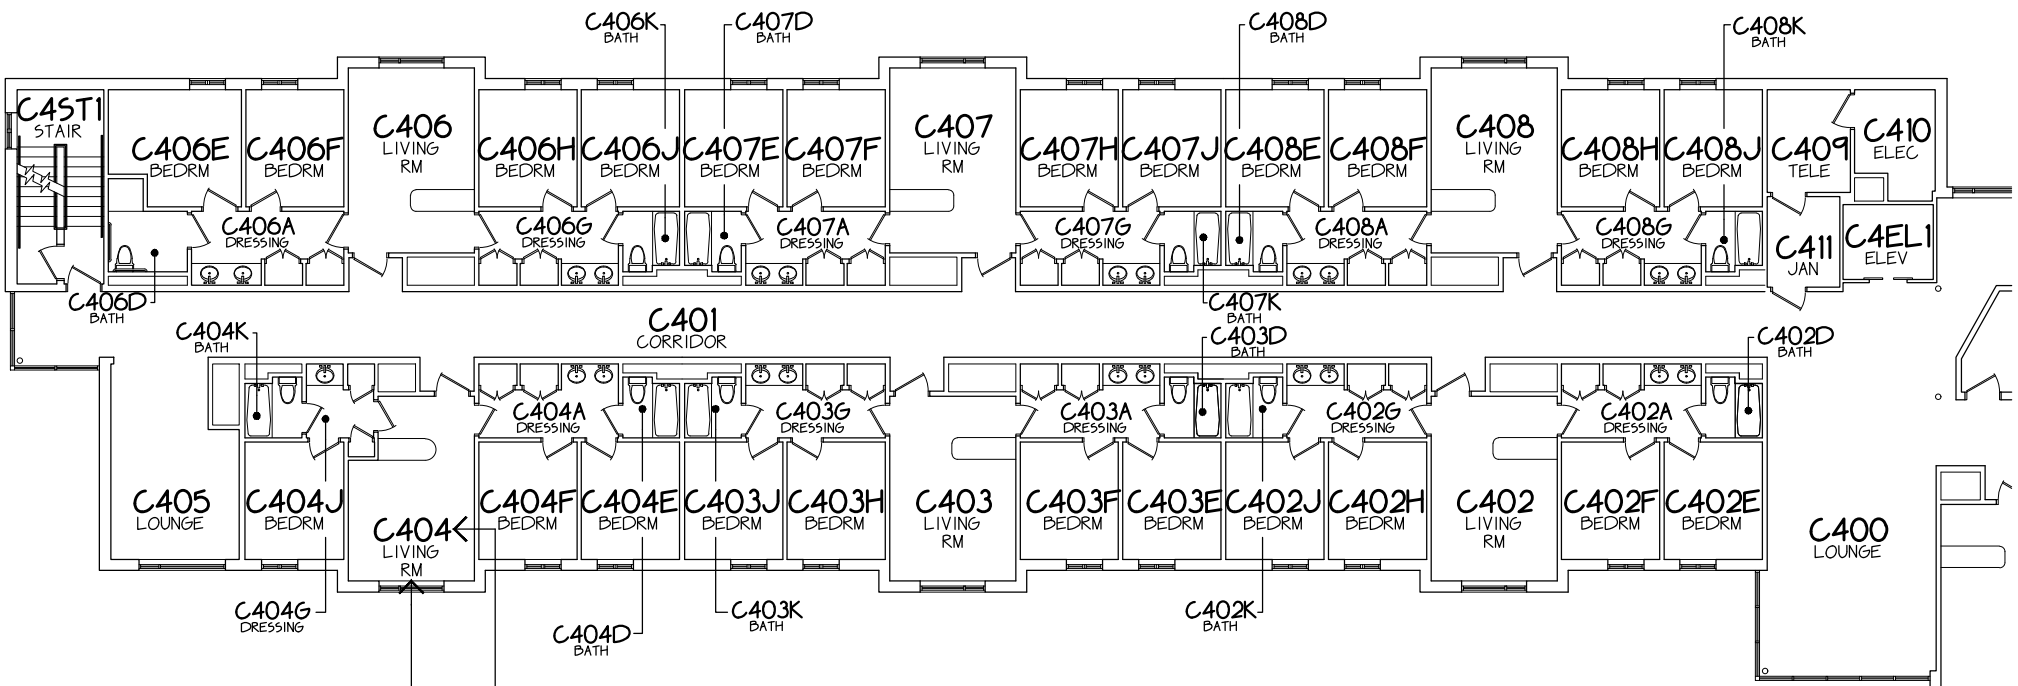

EXIST/PROPOSED RM NUMBER
 TYP: THIS NUMBER IS USED IN
 THE FACILITIES MANAGEMENT
 SPACE DATA BASE

RM CODE TYP

NOTE: WE HAVE REMOVED
 THE CLOSET RM NUMBERS

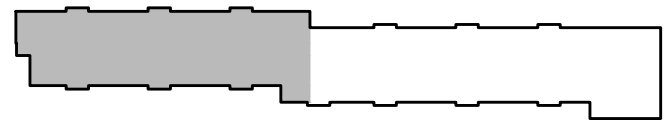


CLARK HALL

" NORTHWEST QUAD -- BLDG "C" / MARGARET CLARK HALL "

FOURTH FLR

DWG LOCATION -- *:\ACADD\WG65\F0339 CLARK HALL\CURRENT FLR PLANS\F0339 - 5MPLN5.DWG LAST UPDATE -- 05/17/2023

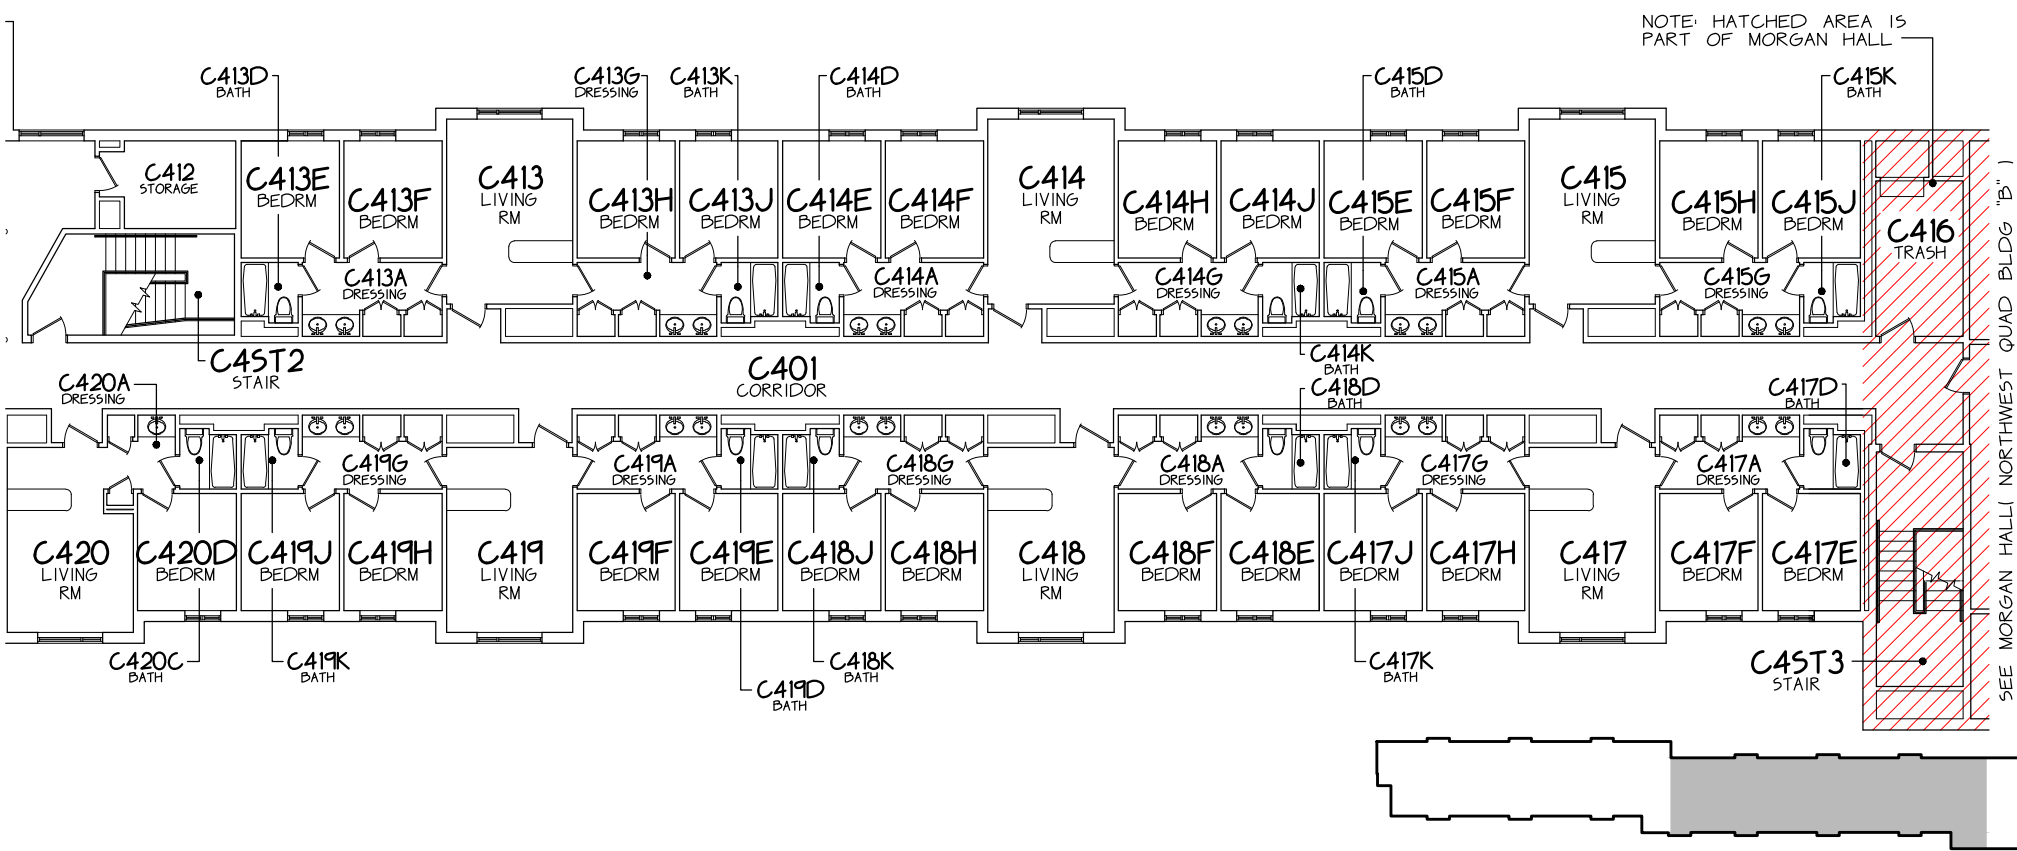


CLARK HALL

" NORTHWEST QUAD - -BLDG "C" / MARGARET CLARK HALL "

FOURTH FLR



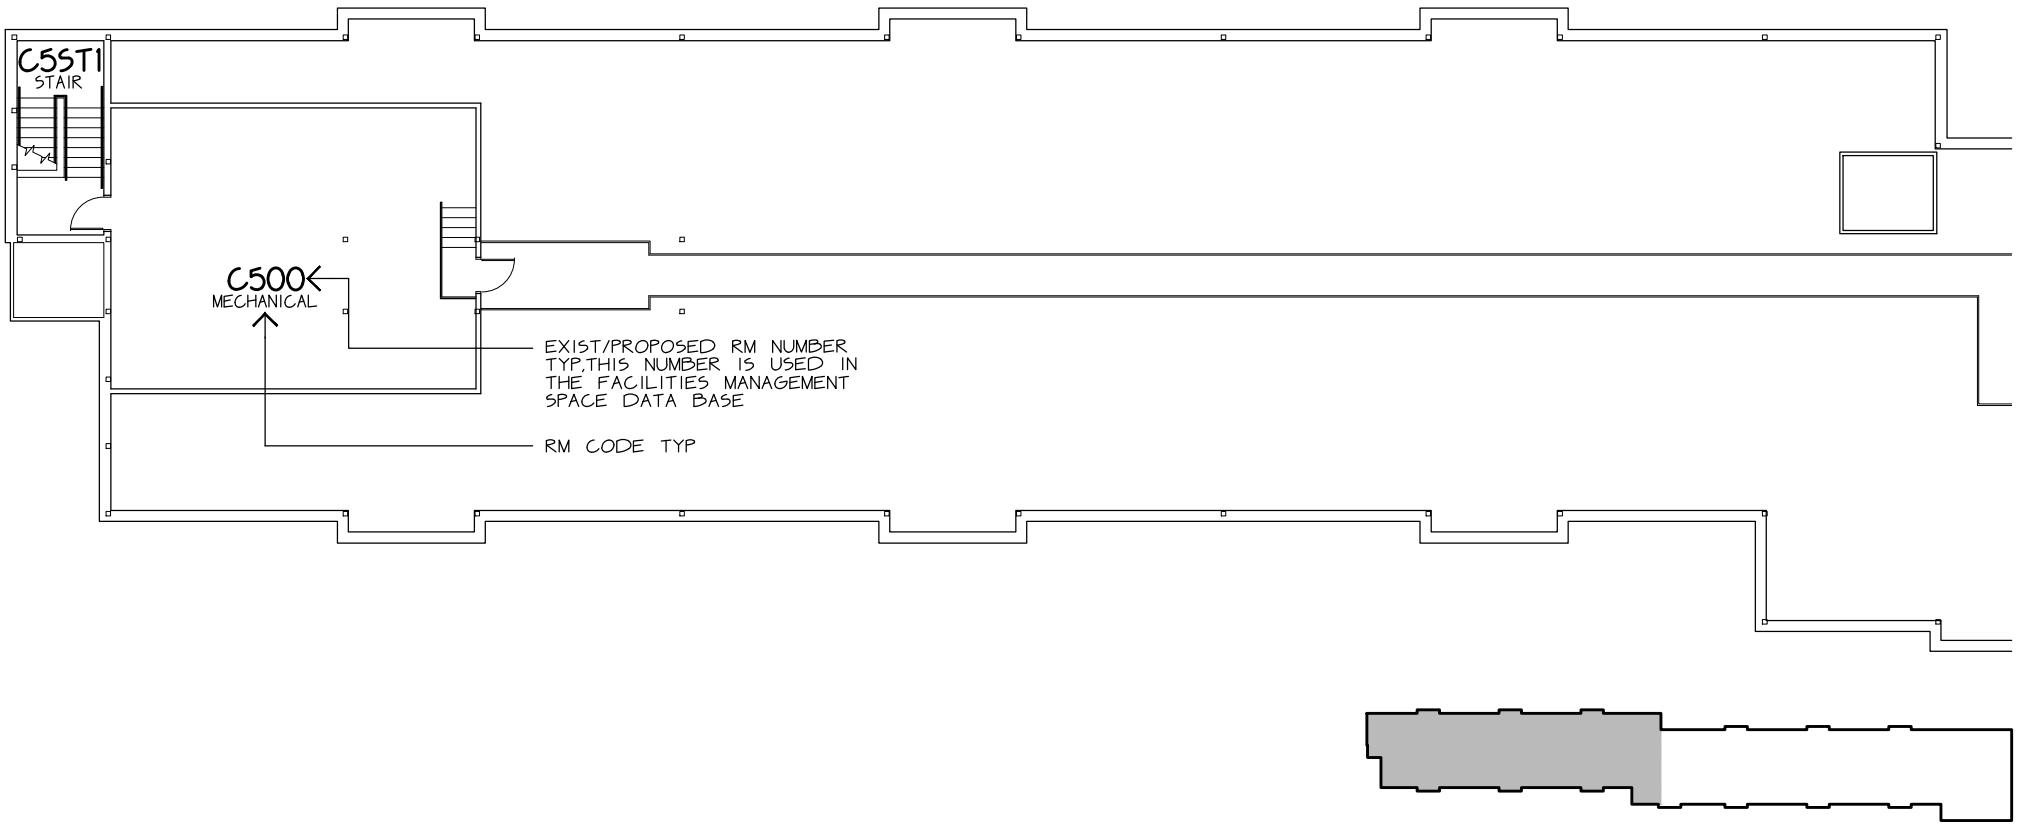


CLARK HALL
 " NORTHWEST QUAD -- BLDG "C" / MARGARET CLARK HALL "

FIFTH FLR/ATTIC

LAST UPDATE -- 10/03/2023

DWG LOCATION -- *:\ACADDW65\F0339 CLARK HALL\CURRENT FLR PLANS\F0339-5MPLN5.DWG

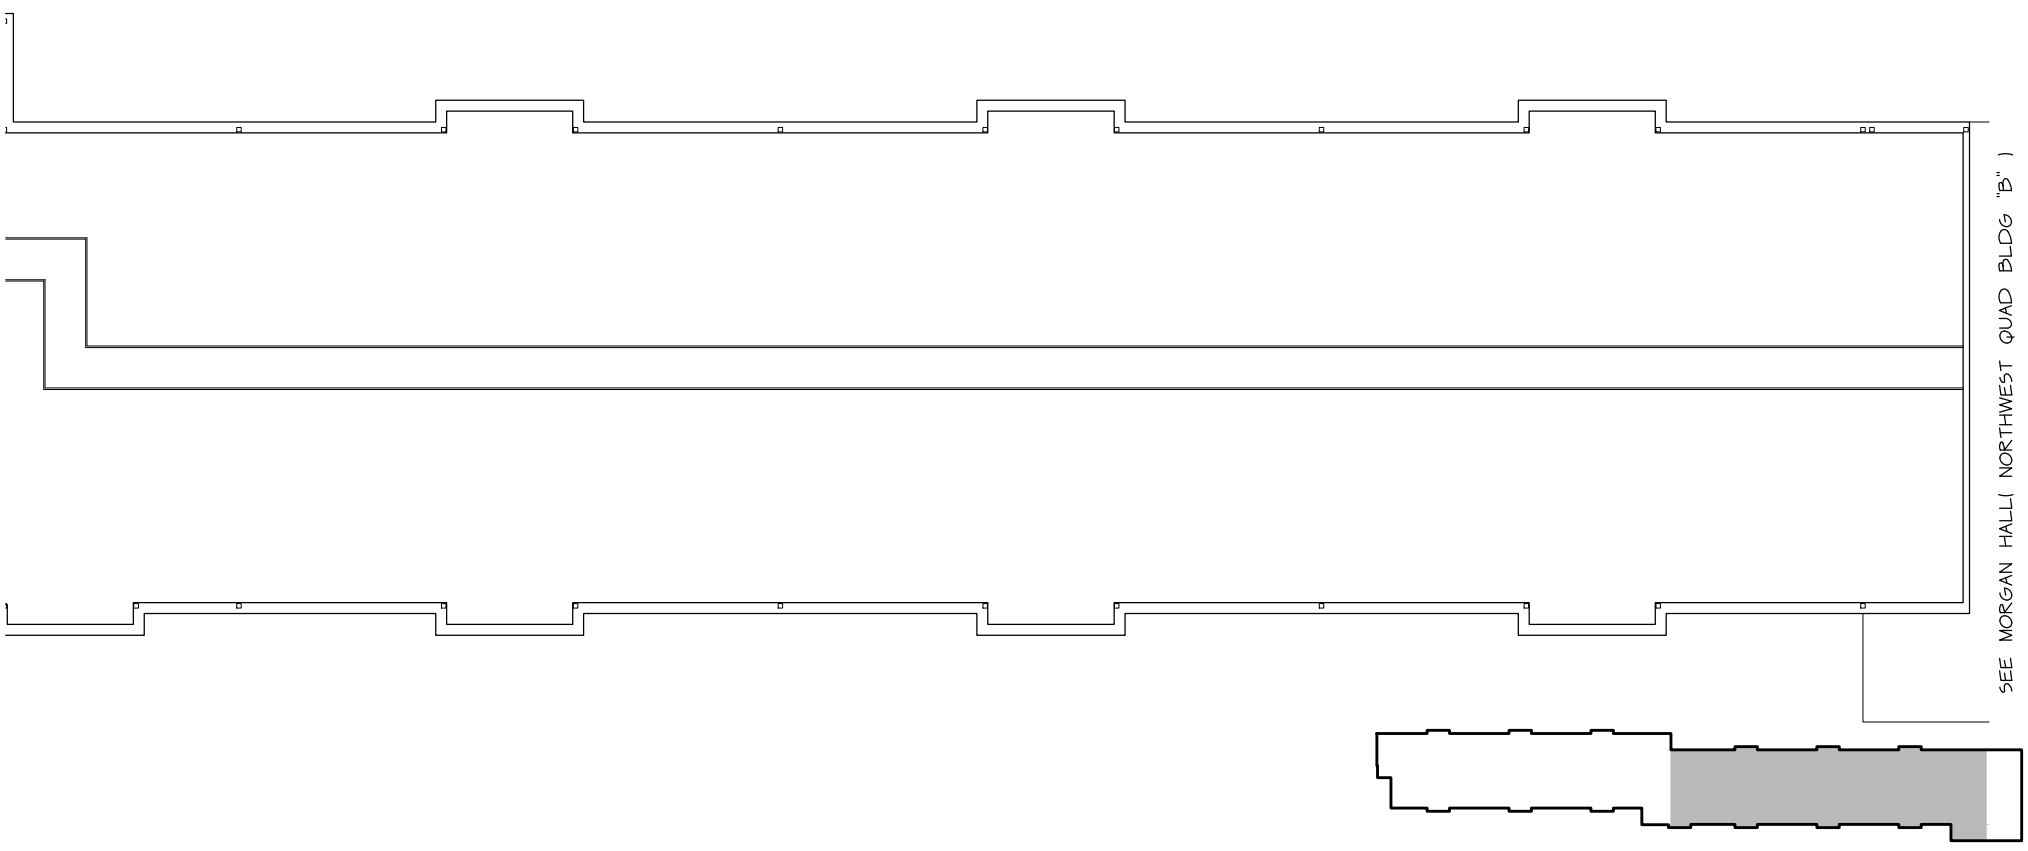

SEE MORGAN HALL NORTHWEST QUAD BLDG "B")



CLARK HALL

" NORTHWEST QUAD -- BLDG "C" / MARGARET CLARK HALL "

FIFTH FLR/ATTIC