


\\NACADDWGS\F0349\WILLARD J. WALKER HALL\SPACE DWG\5\F0349-1.FIDWG

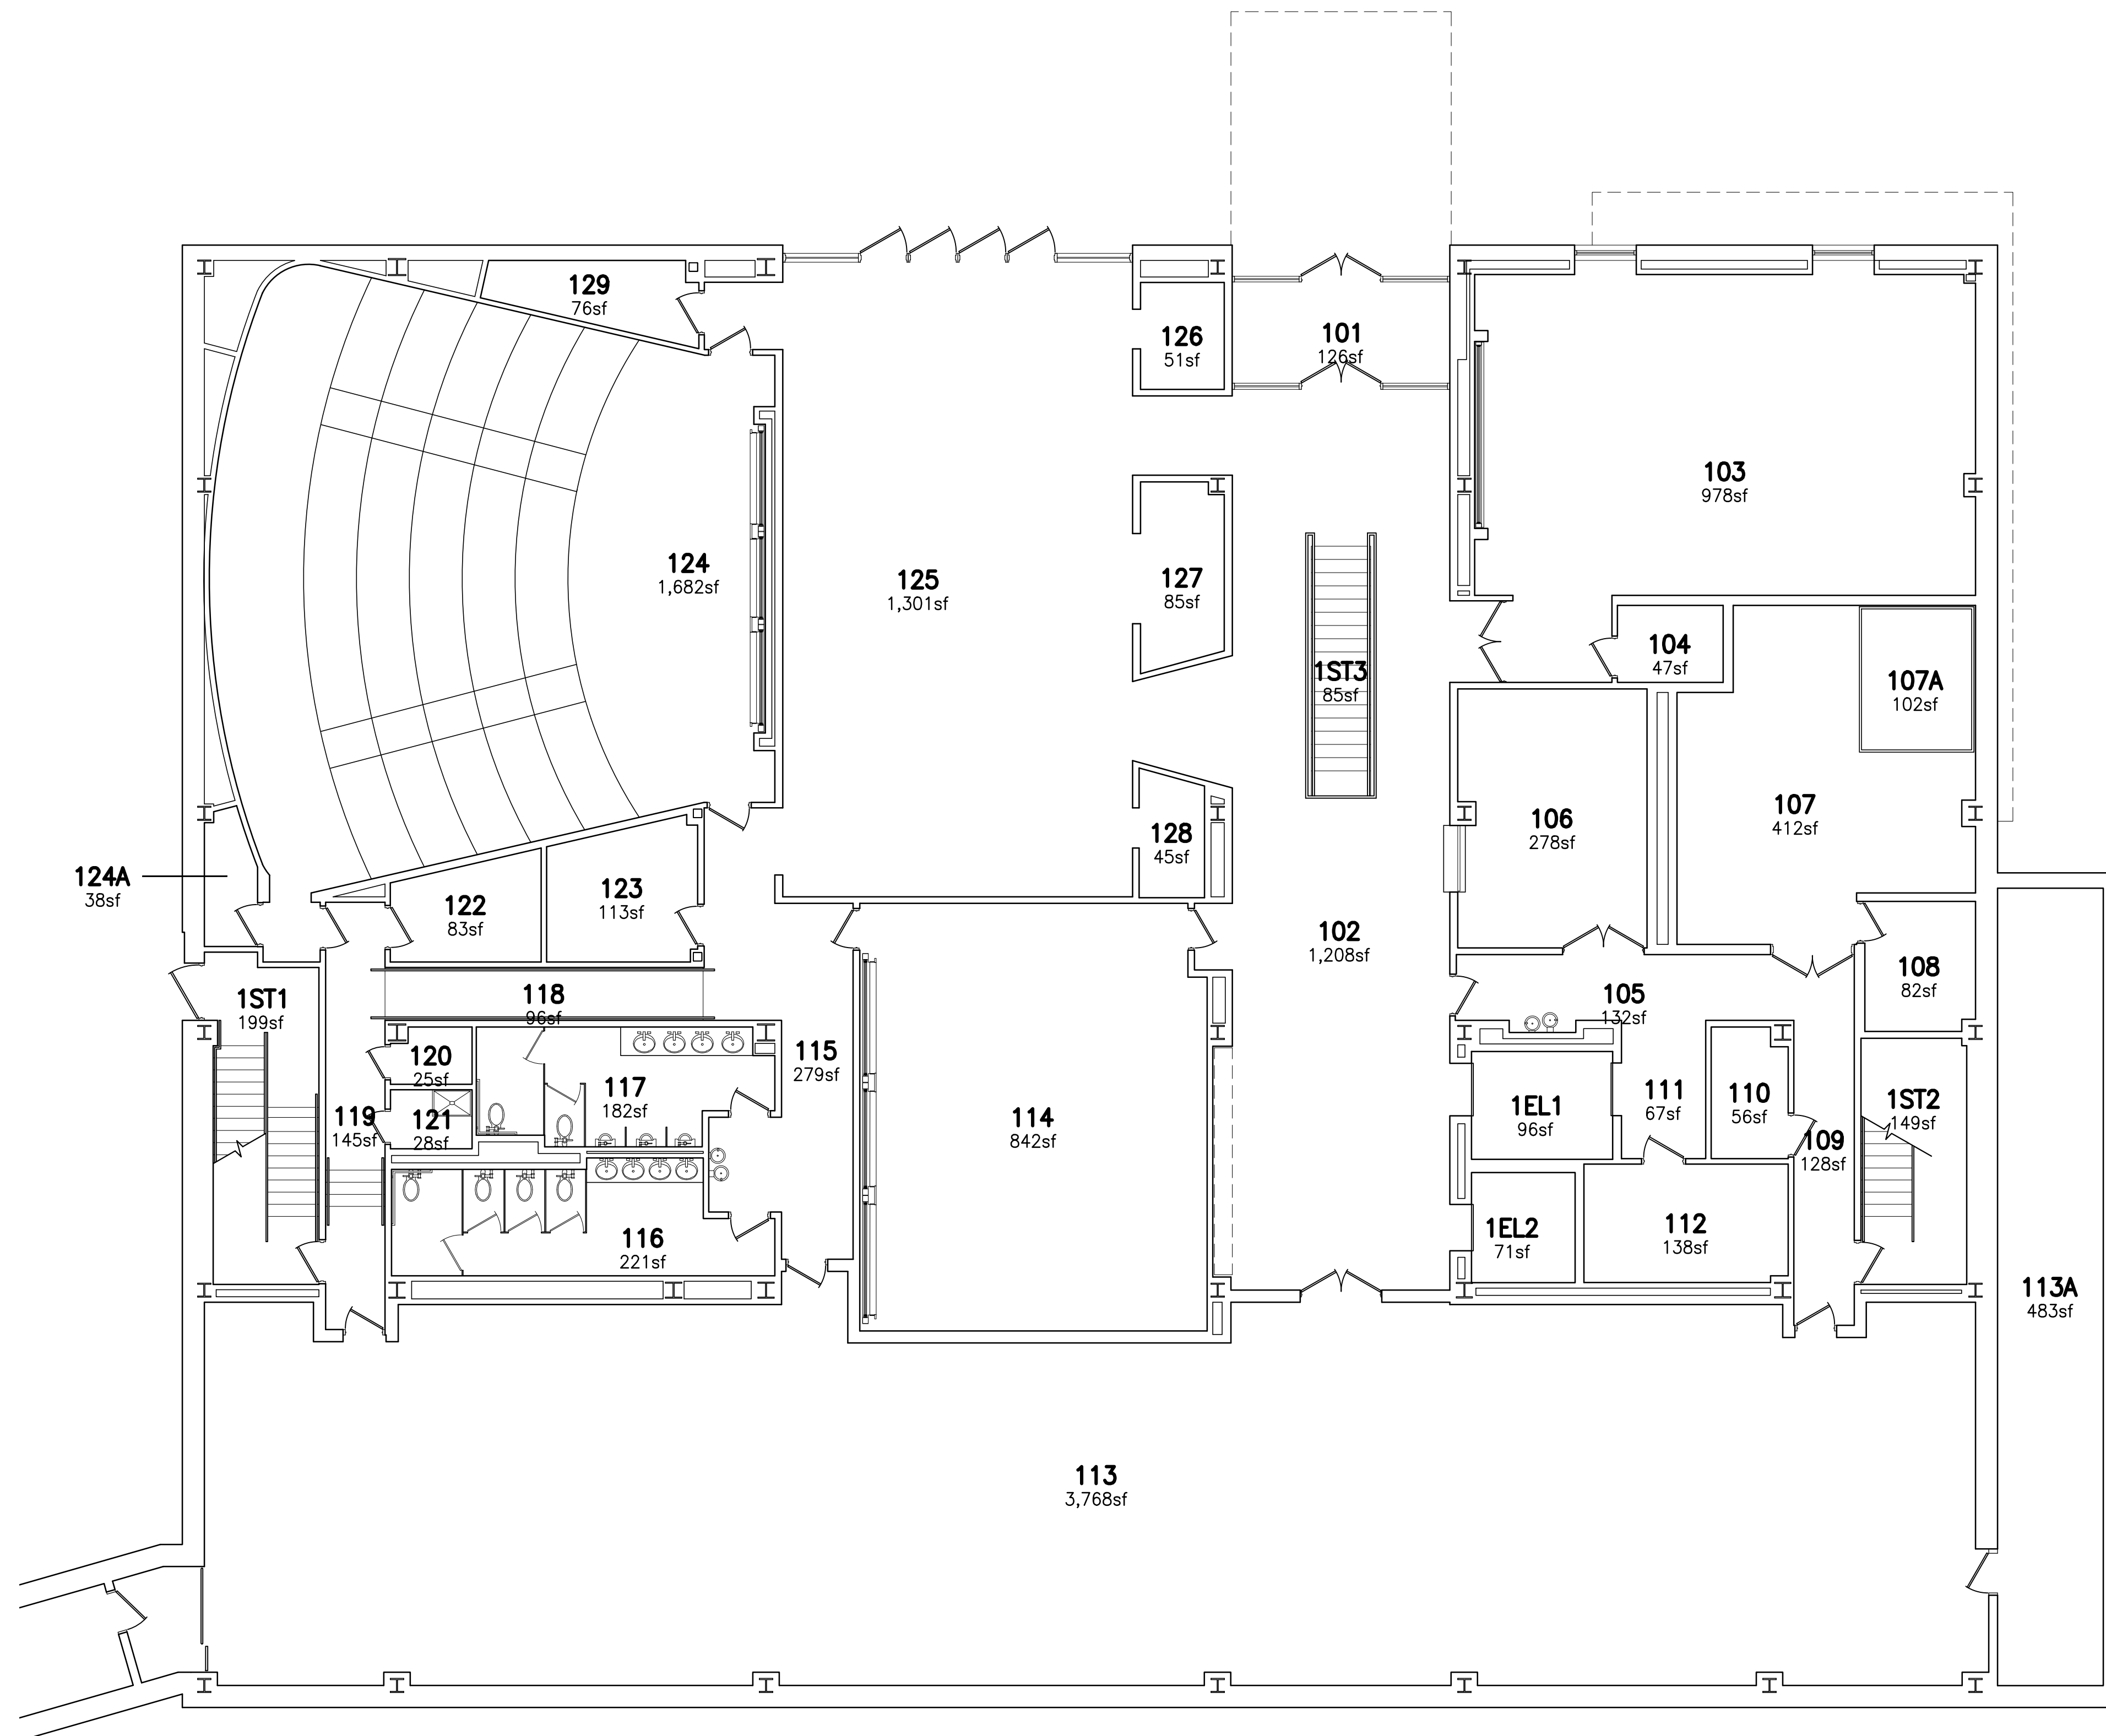

REVISIONS

NO.	DATE

F0349-7

PER: TRH

T.R.H./CAD 12/10/2004

DATE: 0000

DESIGN & CONSTRUCTION SERVICES APPROVAL

DATE: 0000

FACILITIES MANAGEMENT APPROVAL

DATE: 0000

DEPARTMENTAL APPROVAL

DATE: 0000

MASTER SPACE DWG'S - - FLR PLAN
 WILLARD J. WALKER HALL
 " GRADUATE SCHOOL OF BUSINESS "




NOTE:

FOR FLR PLAN THAT IS READABLE + PRINTABLE ON 8.5X11IN SHT OF PAPER. CLICK ON THE PDF BOOKMARK + CLICK ON F0349-5MPLNS\1ST FLR\REV 05-26-2023)

 **FIRST FLOOR PLAN**
 SCALE: 1/8" = 1'-0"


SP1

\\ACADDWG5\F0349\WILLARD J. WALKER HALL\SPACE DWG\5\F0349-1\F1.DWG

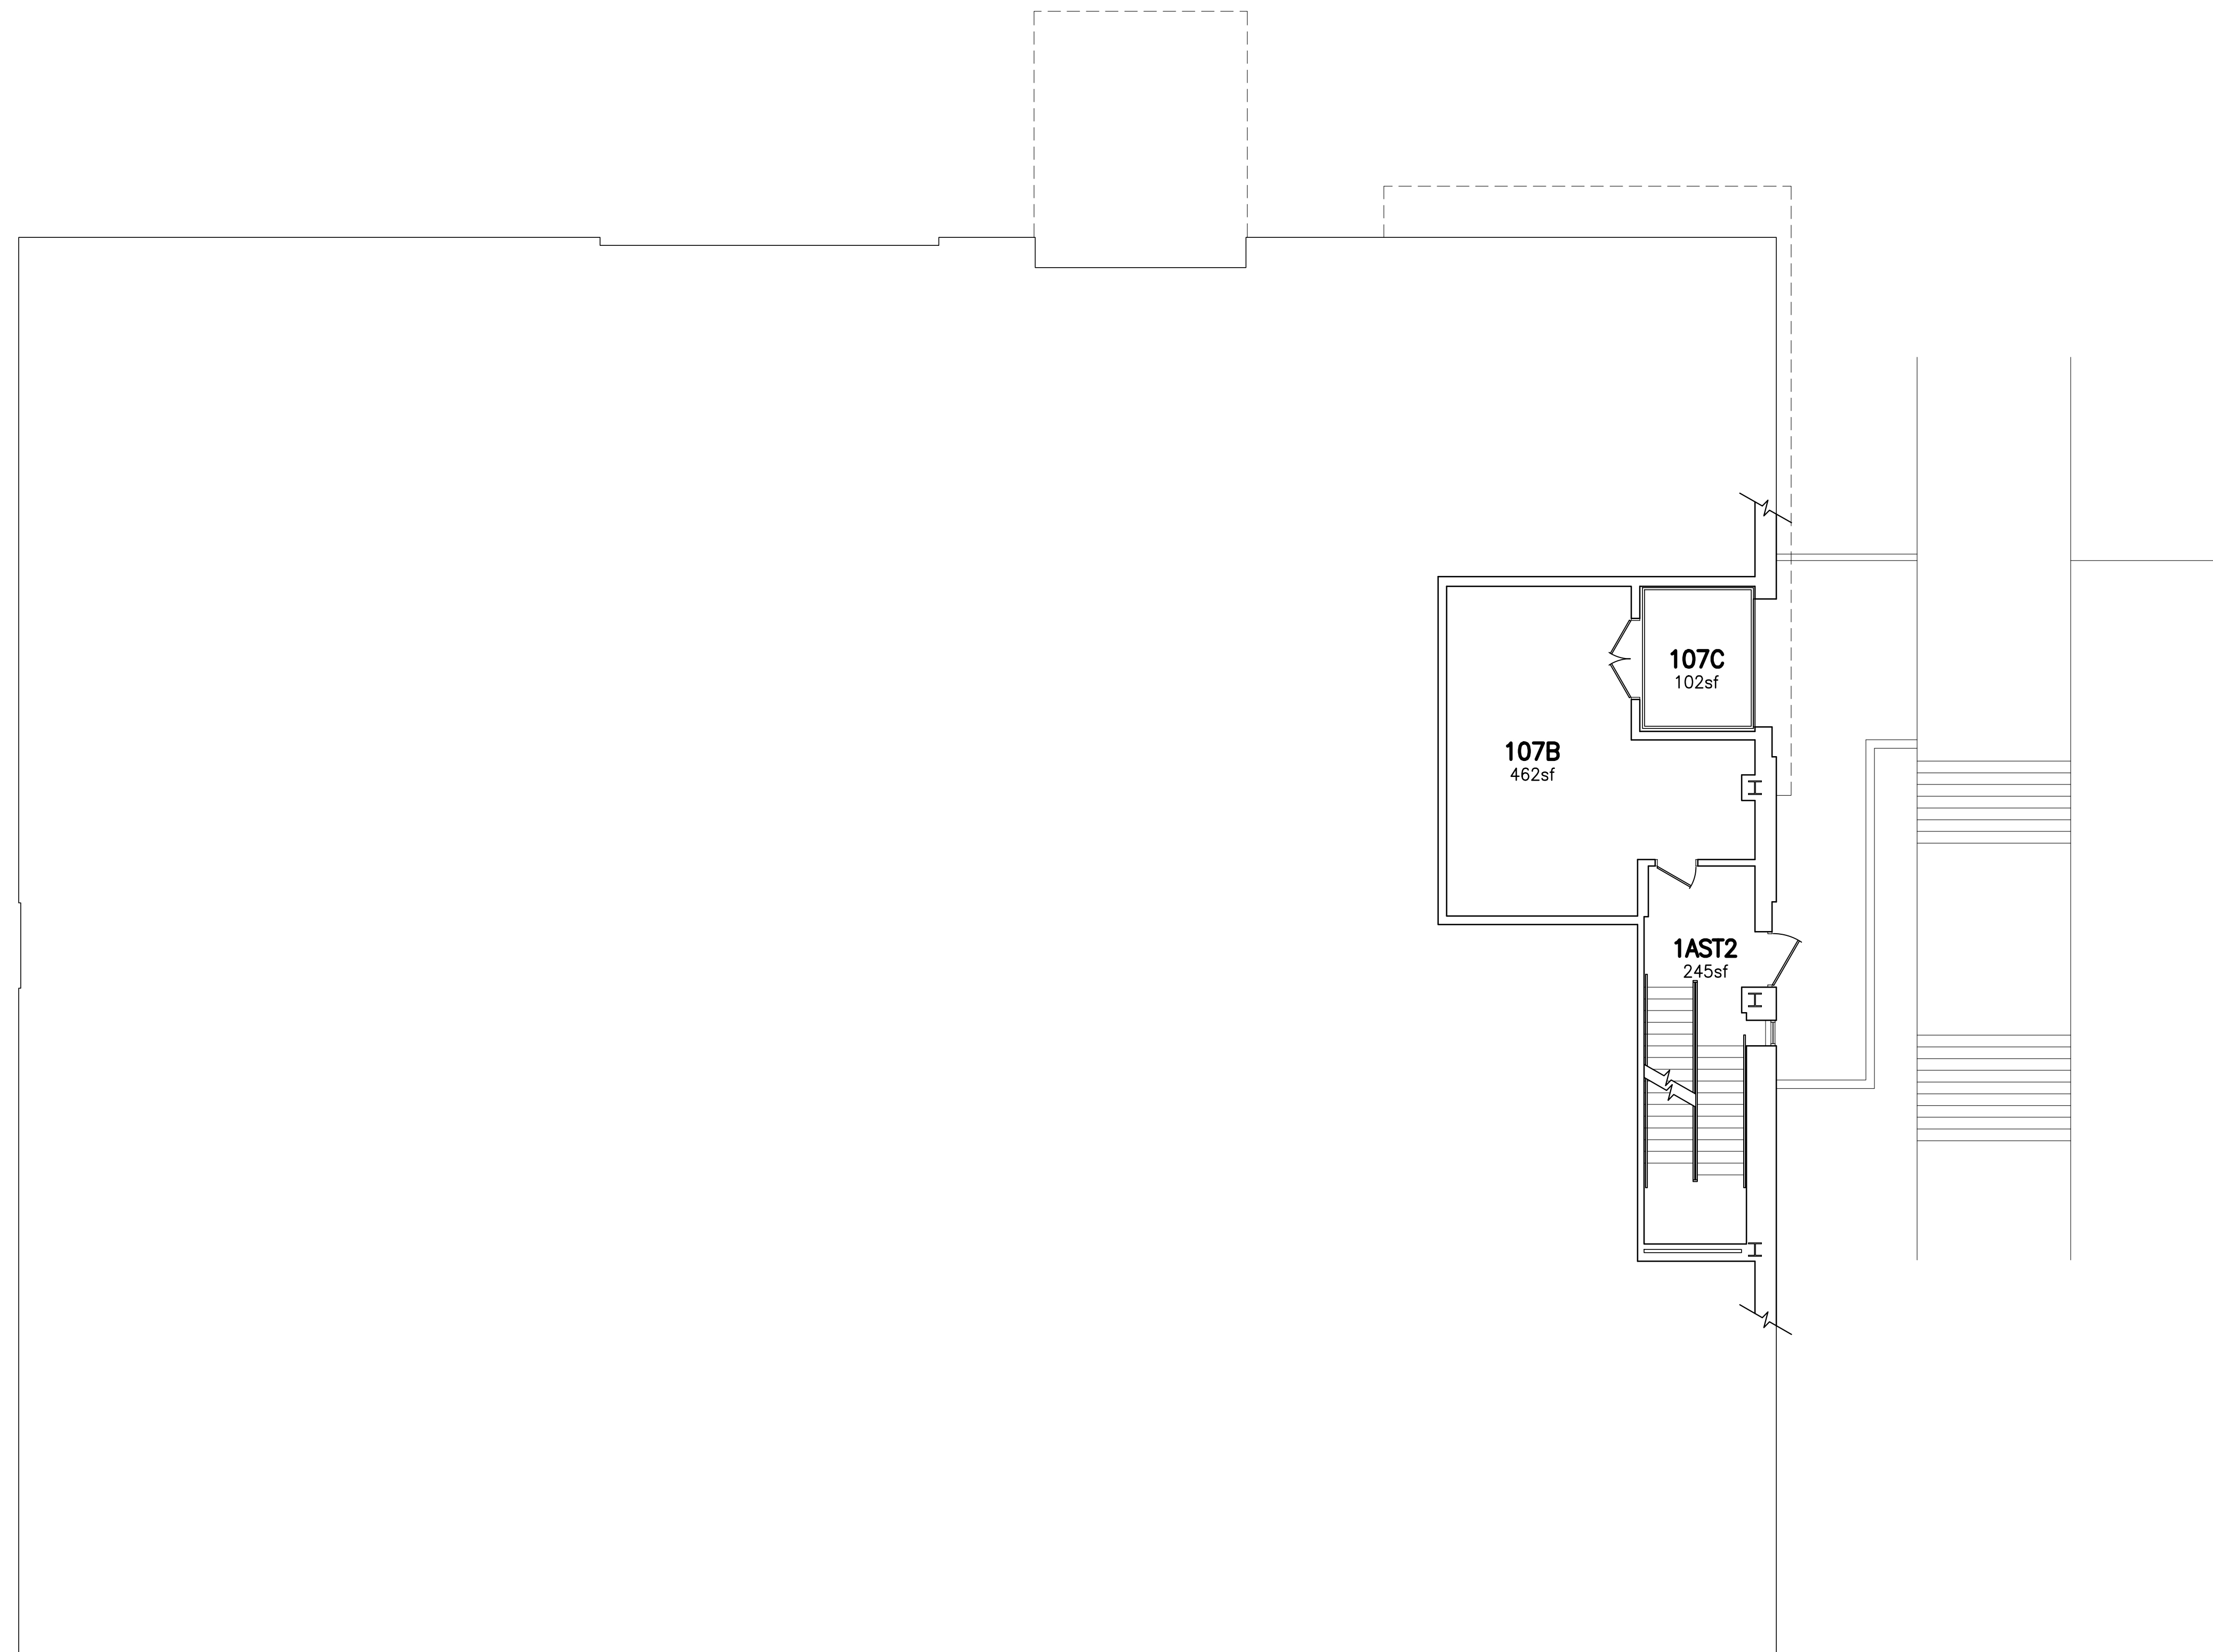

NOTE:

FOR FLR PLAN THAT IS READABLE + PRINTABLE ON 8.5X11IN SHT OF PAPER, CLICK ON THE PDF BOOKMARK + CLICK ON F0349-5MPLNS\1ST FLR-MEZZANINE IREV 05-26-2023

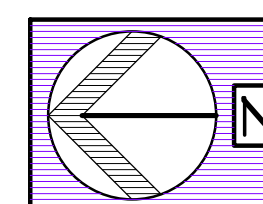

FIRST FLOOR - MEZZANINE PLAN

SCALE: 1/8" = 1'-0"

REVISIONS	
NO.	DATE

F0349-7

TRH,CAD 12/10/2004

DESIGN & CONSTRUCTION SERVICES APPROVAL

FACILITIES MANAGEMENT APPROVAL

DEPARTMENTAL APPROVAL


MASTER SPACE DWG'S - - FLR PLAN
 WILLARD J. WALKER HALL
 " GRADUATE SCHOOL OF BUSINESS "



UNIVERSITY OF
 ARKANSAS
 FACILITIES MANAGEMENT
 DESIGN & CONSTRUCTION
 SERVICES

SP2

\\ACADDWG5\F0349 WILLARD J. WALKER HALL\SPACE DWG\5\F0349-F2.DWG

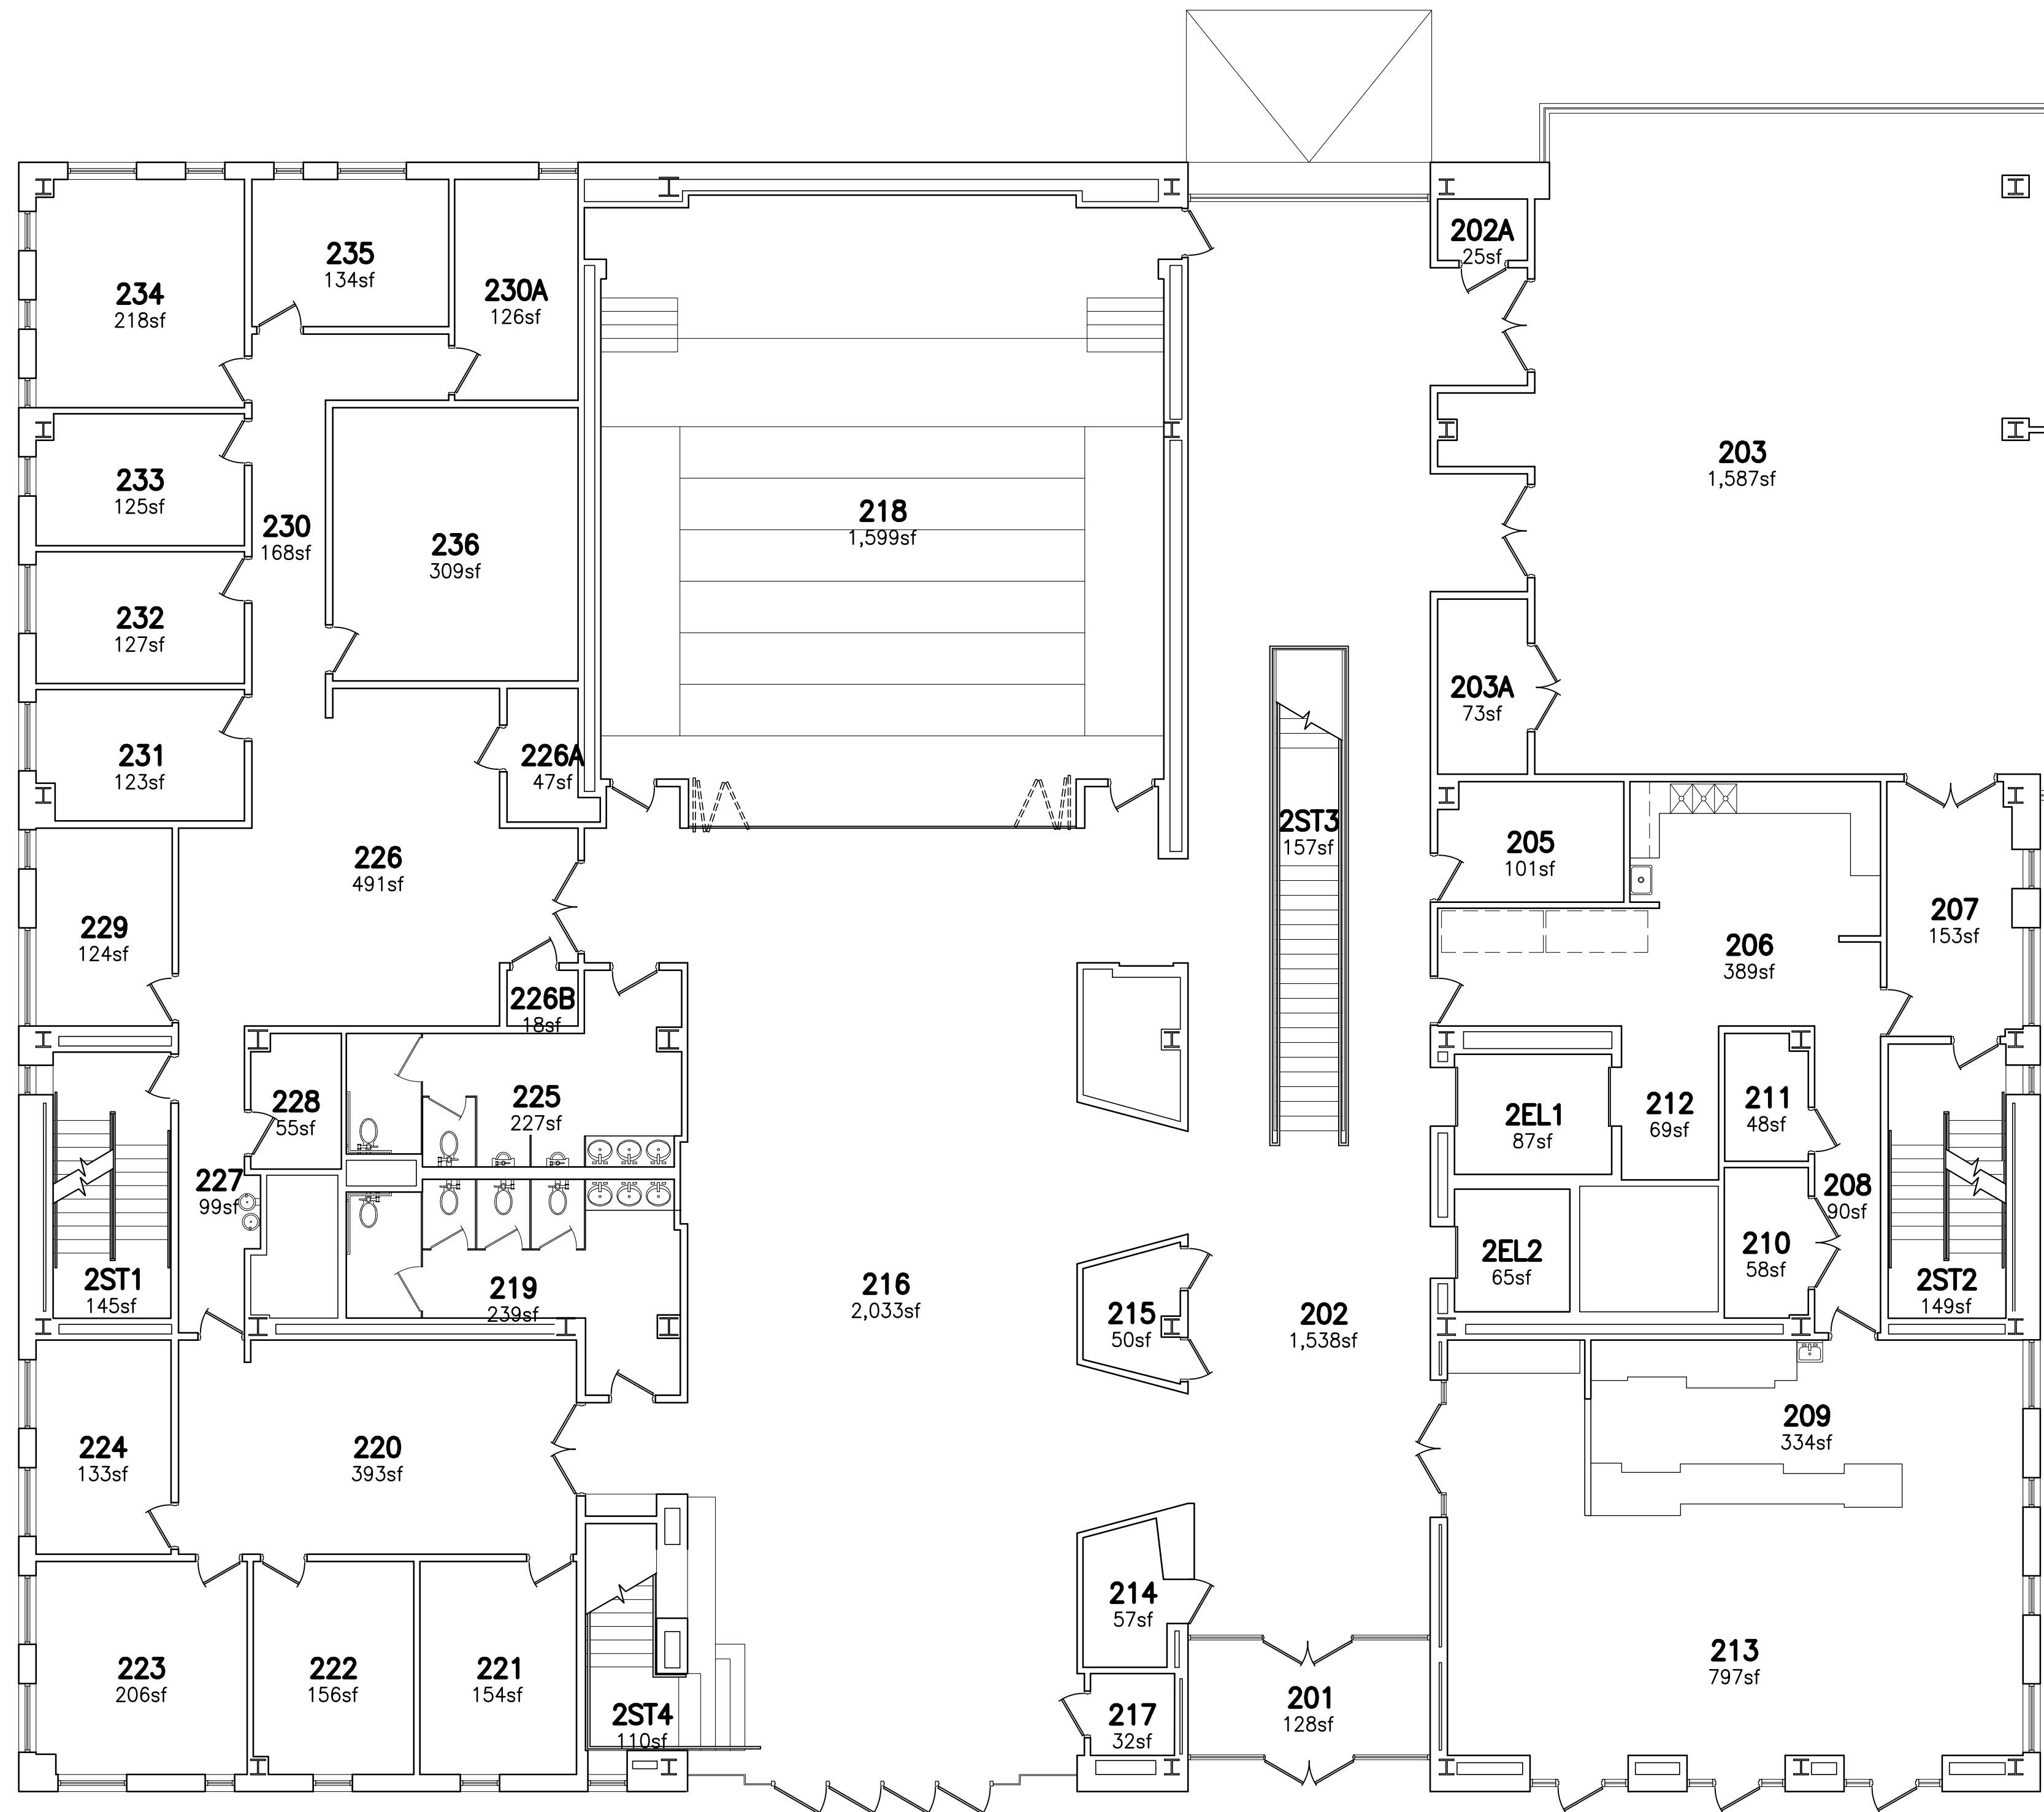

REVISIONS	
NO.	DATE

MASTER SPACE DWG'S - - FLR PLAN
 WILLARD J. WALKER HALL
 GRADUATE SCHOOL OF BUSINESS




NOTE:
 FOR FLR PLAN THAT IS READABLE + PRINTABLE ON 8.5X11IN SHT OF PAPER, CLICK ON THE PDF BOOKMARK + CLICK ON F0349-5MPLN\51 2ND FLR \REV 05-26-2023

SECOND FLOOR PLAN
SCALE: 1/8" = 1'-0"

SP3

\\NACADDWGS\F0349\WILLARD J. WALKER HALL\SPACE DWG\5\5\F0349-F3.DWG

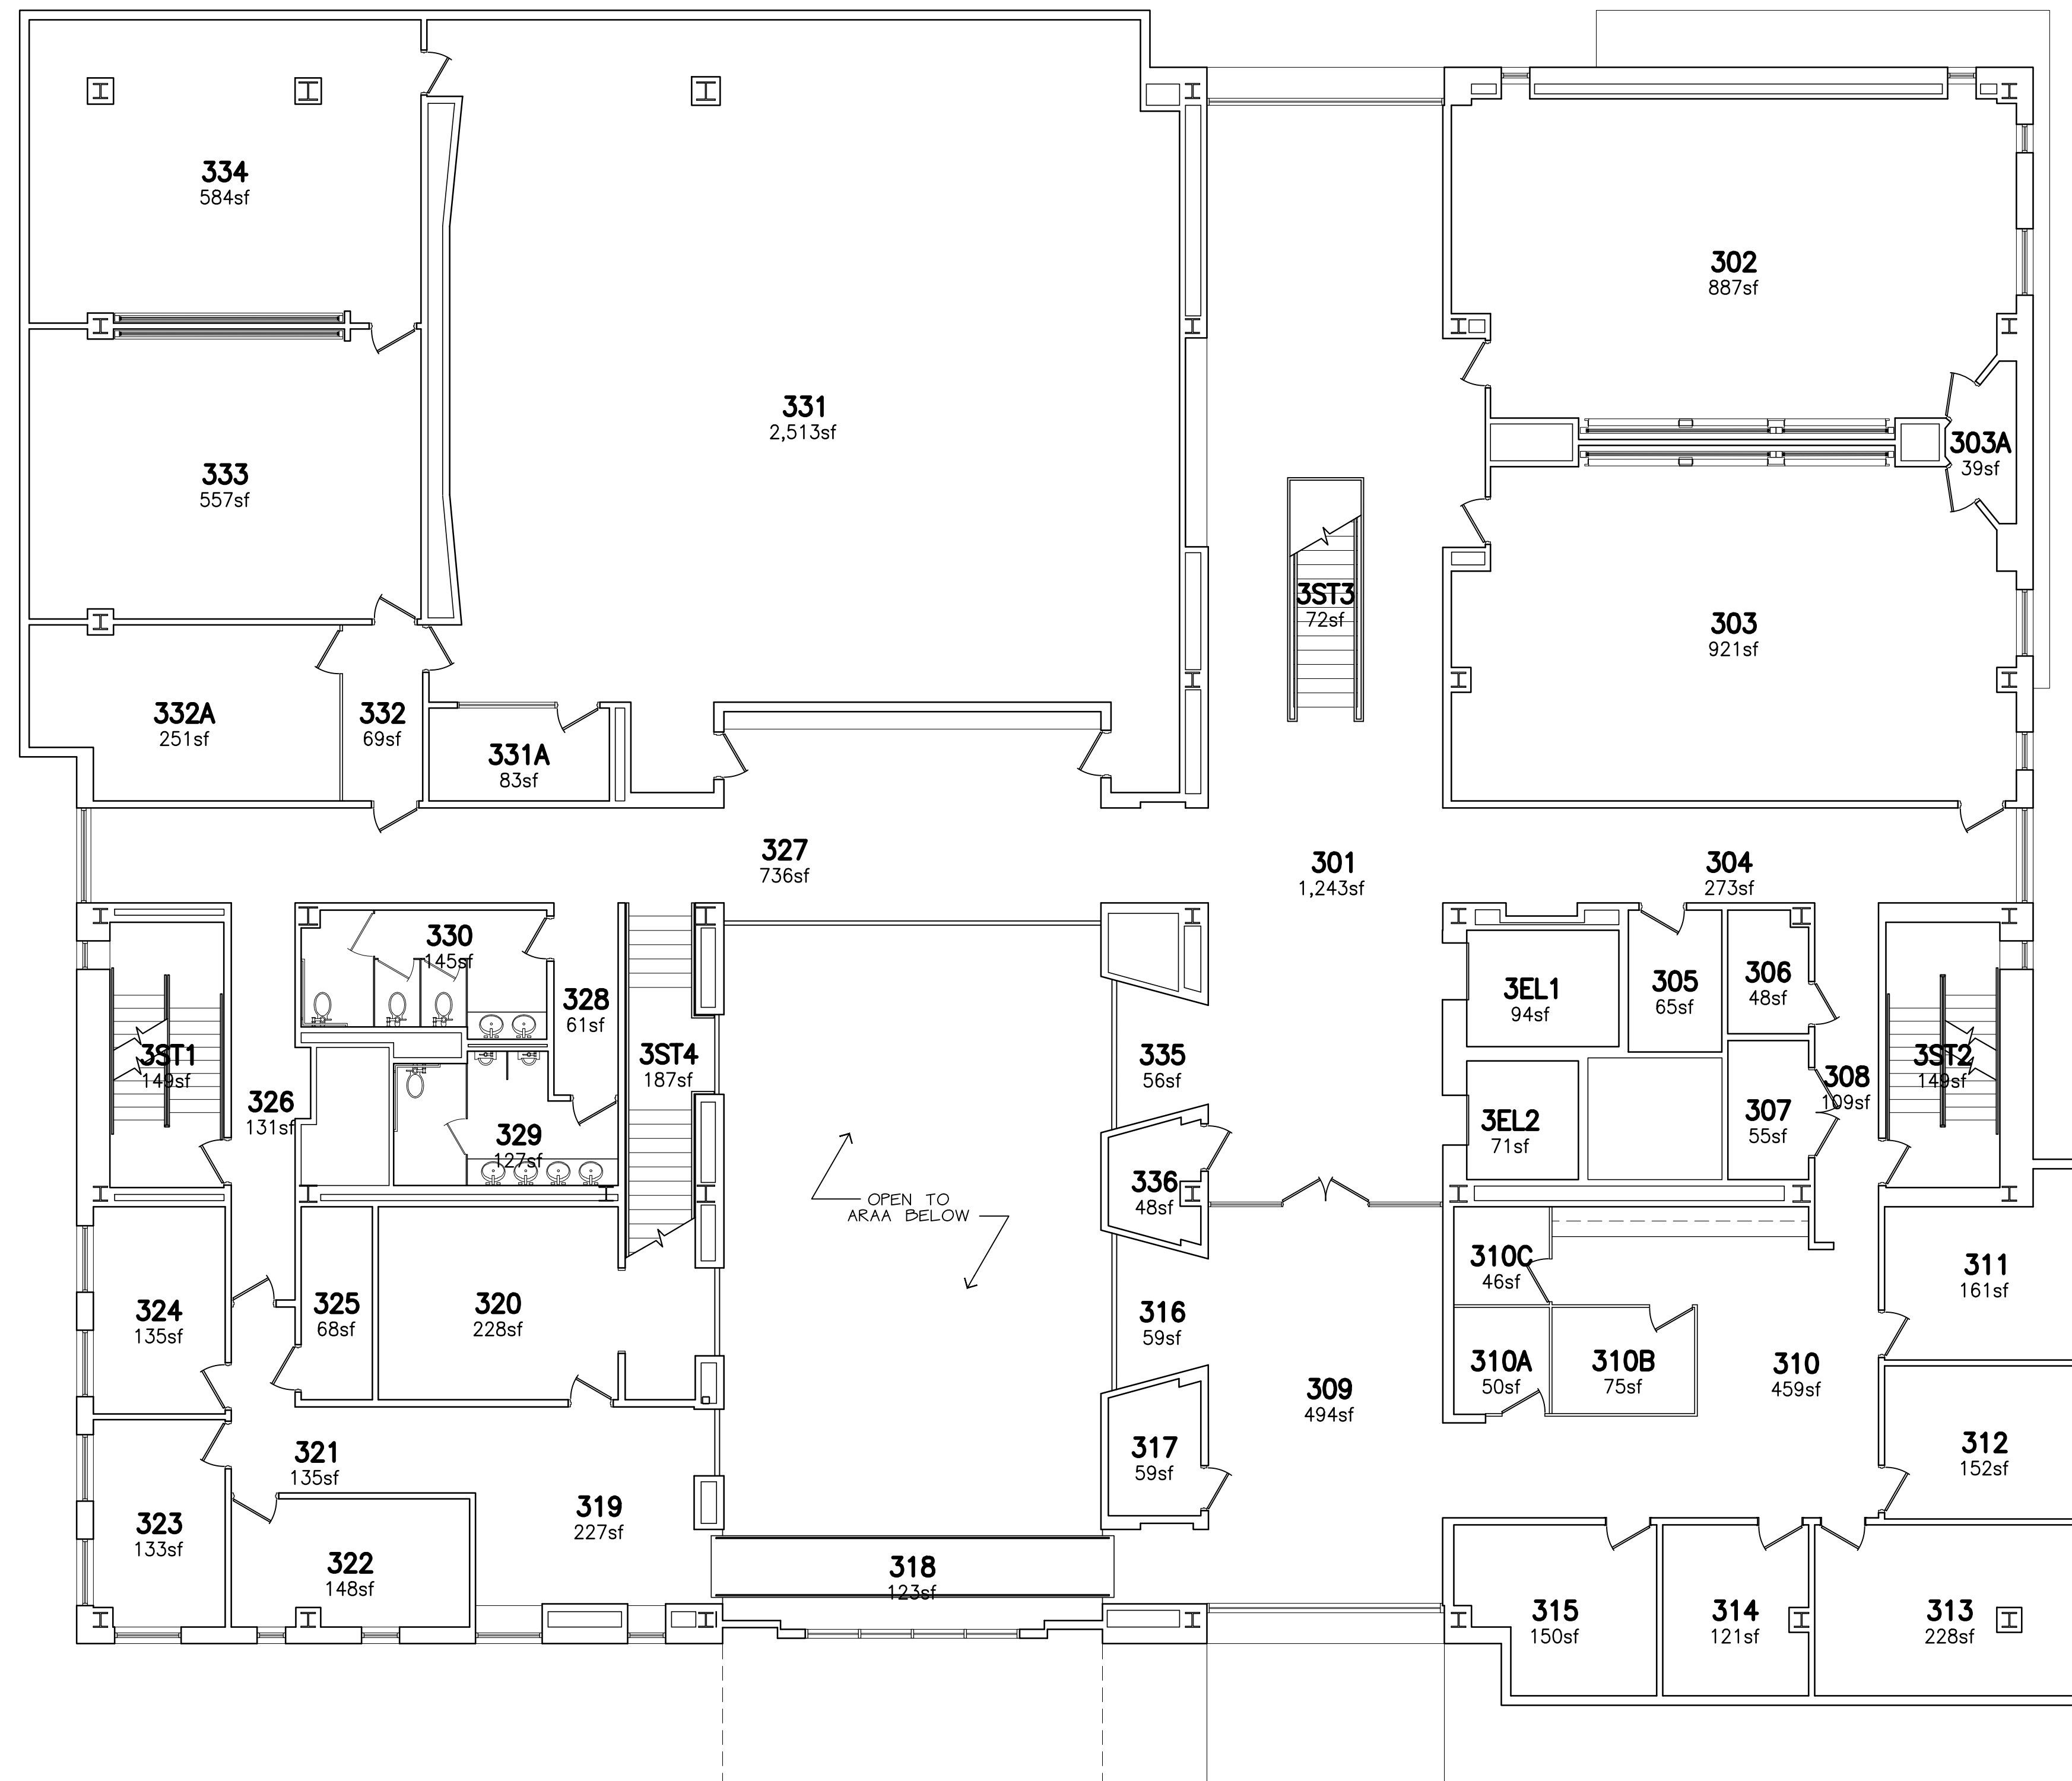

REVISIONS	
NO.	DATE

FO349-7	
TRH/CAD	12/10/2004
DESIGN & CONSTRUCTION SERVICES APPROVAL	
FACILITIES MANAGEMENT APPROVAL	
DEPARTMENTAL APPROVAL	

MASTER SPACE DWG'S - - FLR PLAN
WILLARD J. WALKER HALL
GRADUATE SCHOOL OF BUSINESS



NOTE:


FOR FLR PLAN THAT IS READABLE + PRINTABLE ON 8.5X11IN SHT OF PAPER, CLICK ON THE PDF BOOKMARK + CLICK ON F0349-SMPLNSI 3RD FLR REV 05-26-2023

THIRD FLOOR PLAN

SCALE: 1/8" = 1'-0"

SP4

\\NACADDWGS\F0349\WILLARD J. WALKER HALL\SPACE DWG\5\F0349-7-F4.DWG

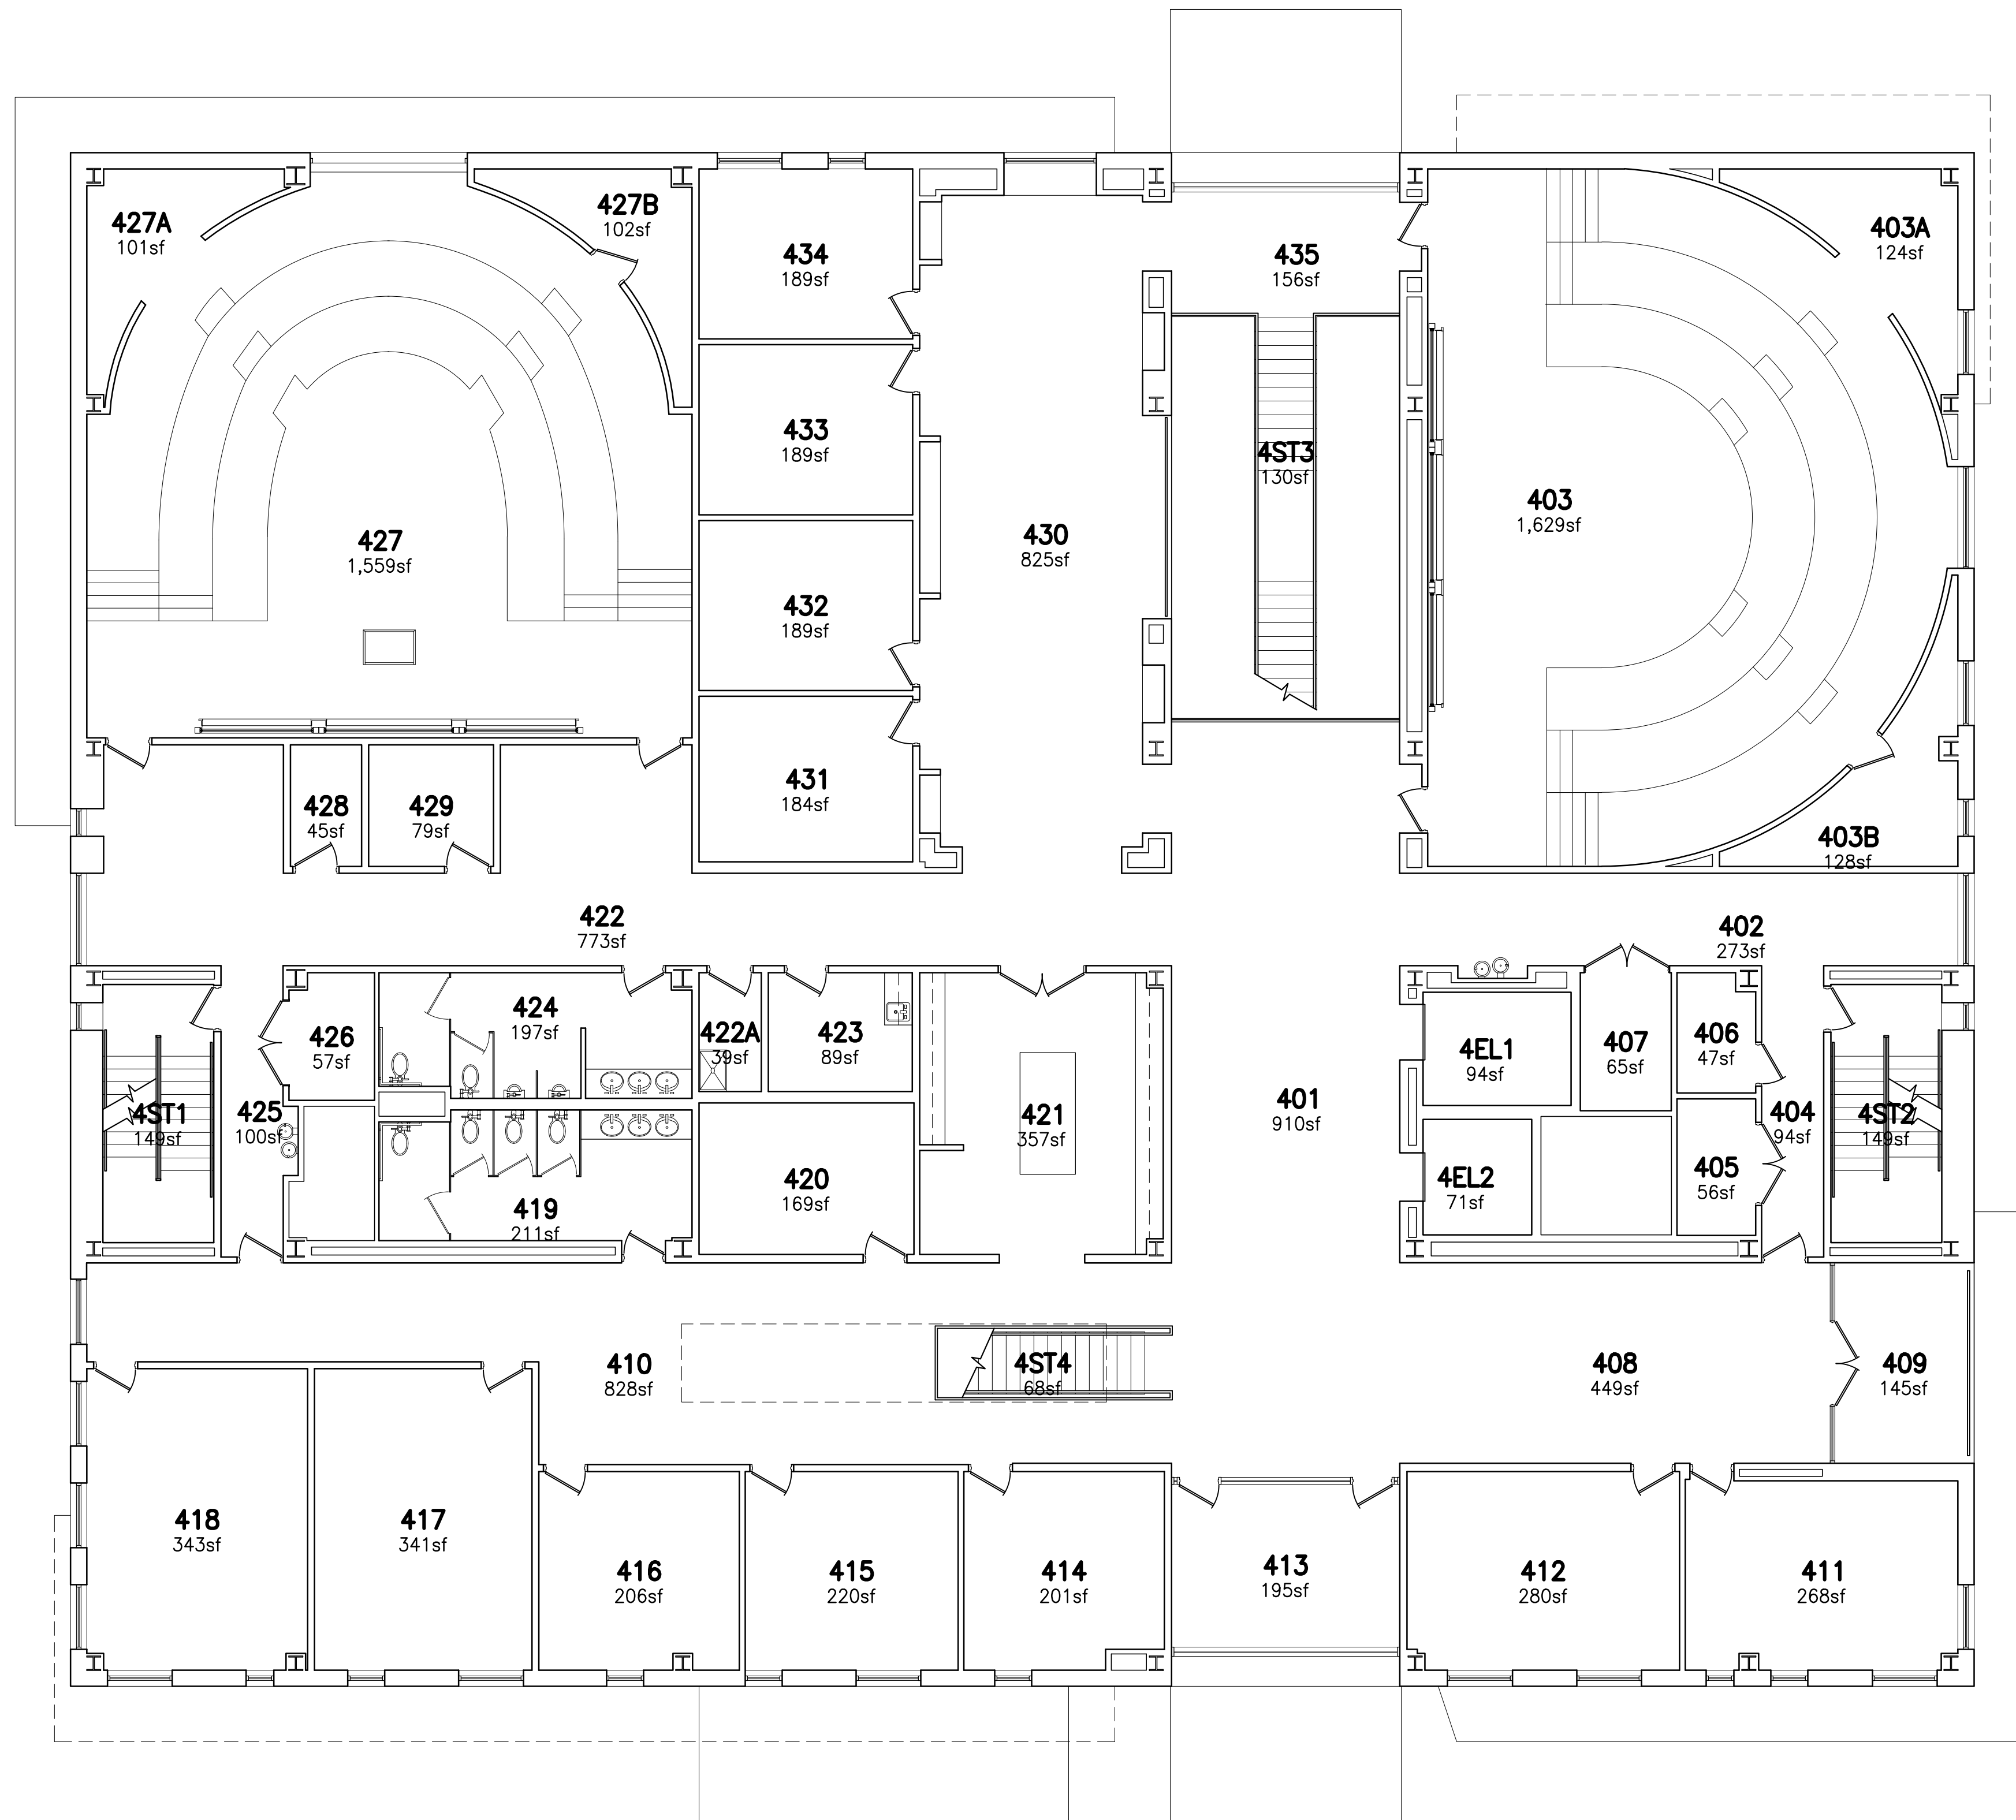

REVISIONS	
NO.	DATE

MASTER SPACE DWG'S - - FLR PLAN
 WILLARD J. WALKER HALL
 GRADUATE SCHOOL OF BUSINESS



NOTE:
 FOR FLR PLAN THAT IS READABLE + PRINTABLE ON
 8.5X11IN SHIT OF PAPER, CLICK ON THE PDF BOOKMARK
 + CLICK ON F0349-SMPLNS\ 4TH FLR JREV 05-26-2023

← N FOURTH FLOOR PLAN
 SCALE: 1/8" = 1'-0"

SP5

\\ACADDWG5\F0349\WILLARD J. WALKER HALL\SPACE DWG\5\F0349-7-F5.DWG



REVISIONS	
NO.	DATE


MASTER SPACE DWG'S - - FLR PLAN
 WILLARD J. WALKER HALL
 GRADUATE SCHOOL OF BUSINESS




NOTE:
 FOR FLR PLAN THAT IS READABLE + PRINTABLE ON 8.5X11IN SHIT OF PAPER, CLICK ON THE PDF BOOKMARK + CLICK ON F0349-SMPLN\5TH FLR\REV 05-26-2023


FIFTH FLOOR PLAN
 SCALE: 1/8" = 1'-0"

SP6

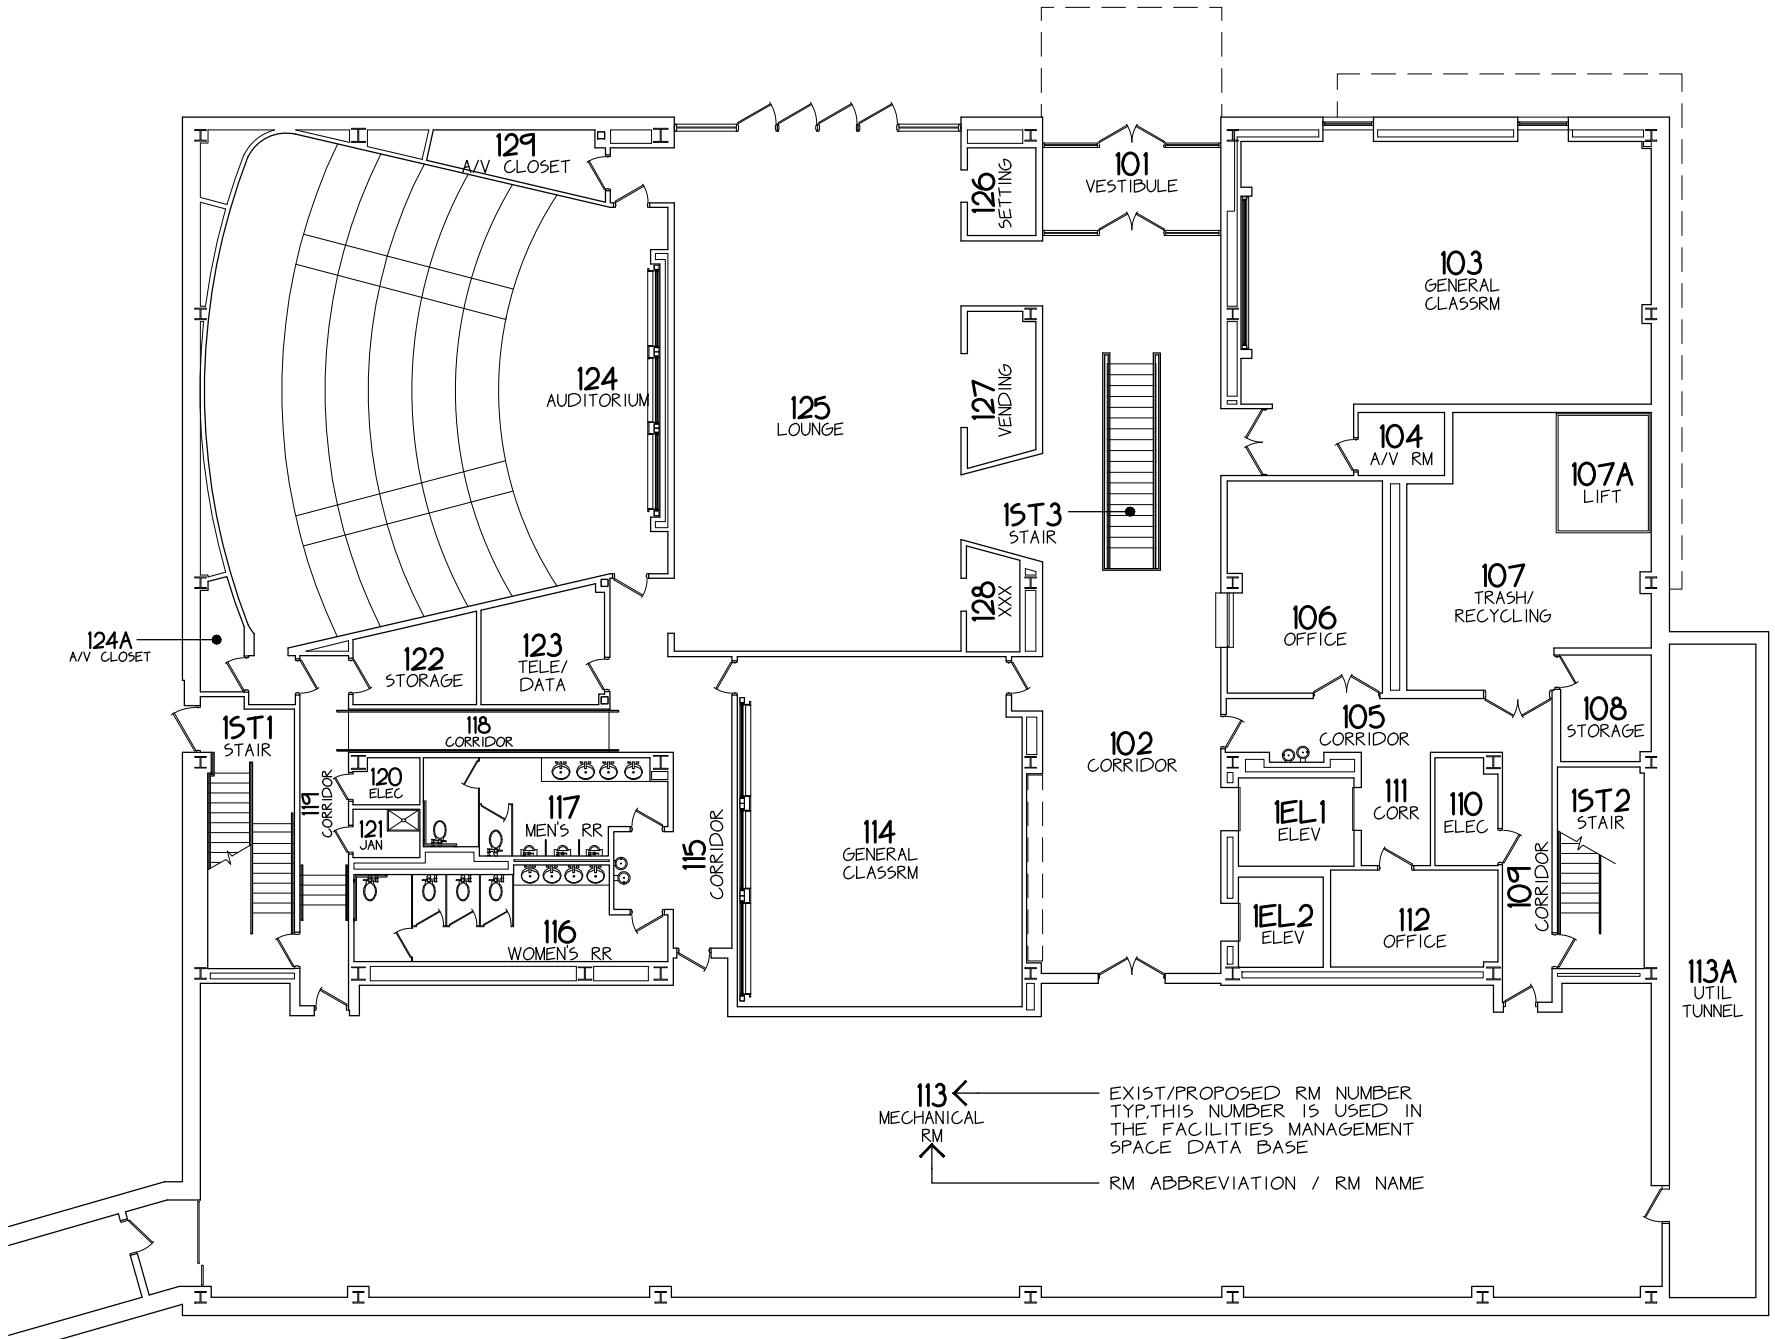



WILLARD J. WALKER HALL FIRST FLR

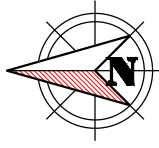

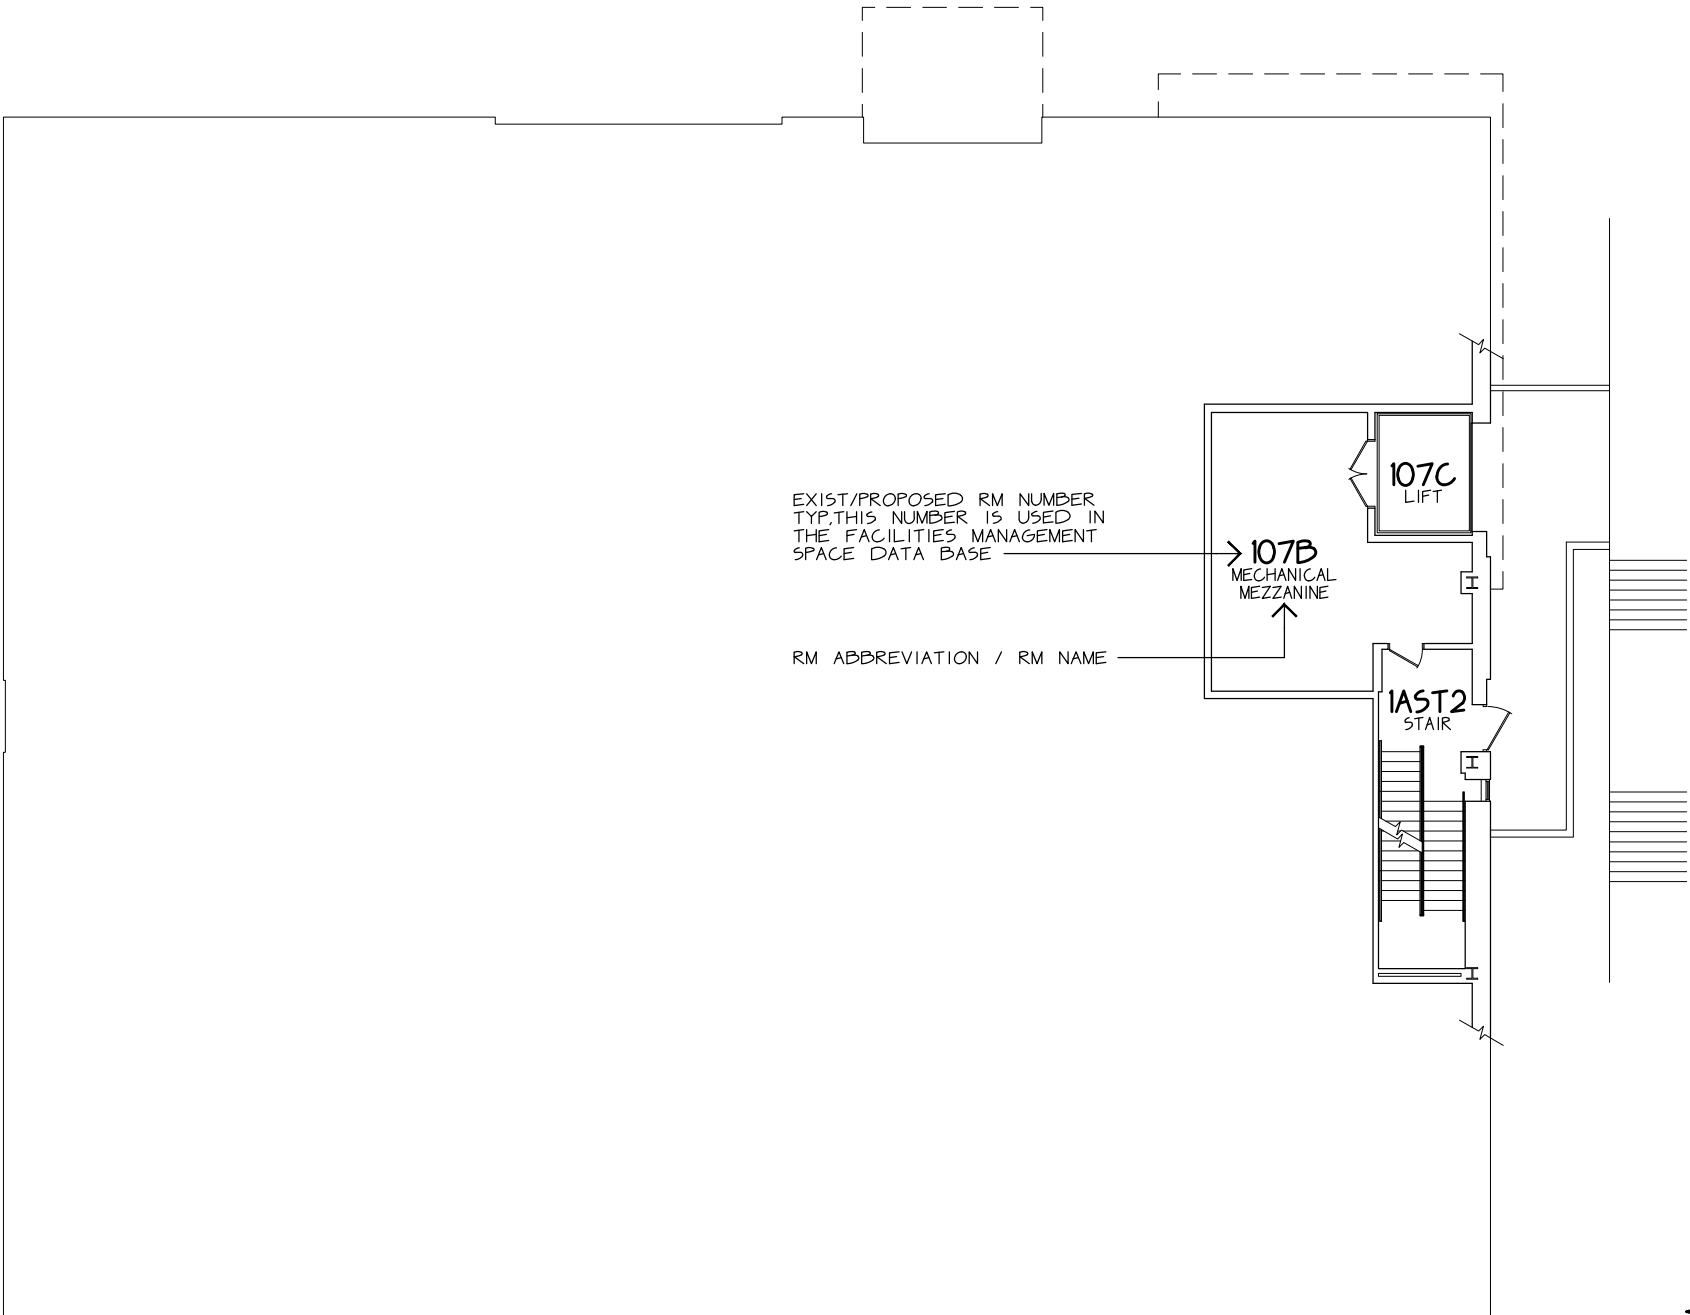


WILLARD J. WALKER HALL FIRST FLR - MEZZANINE

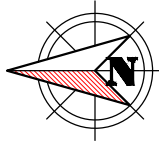

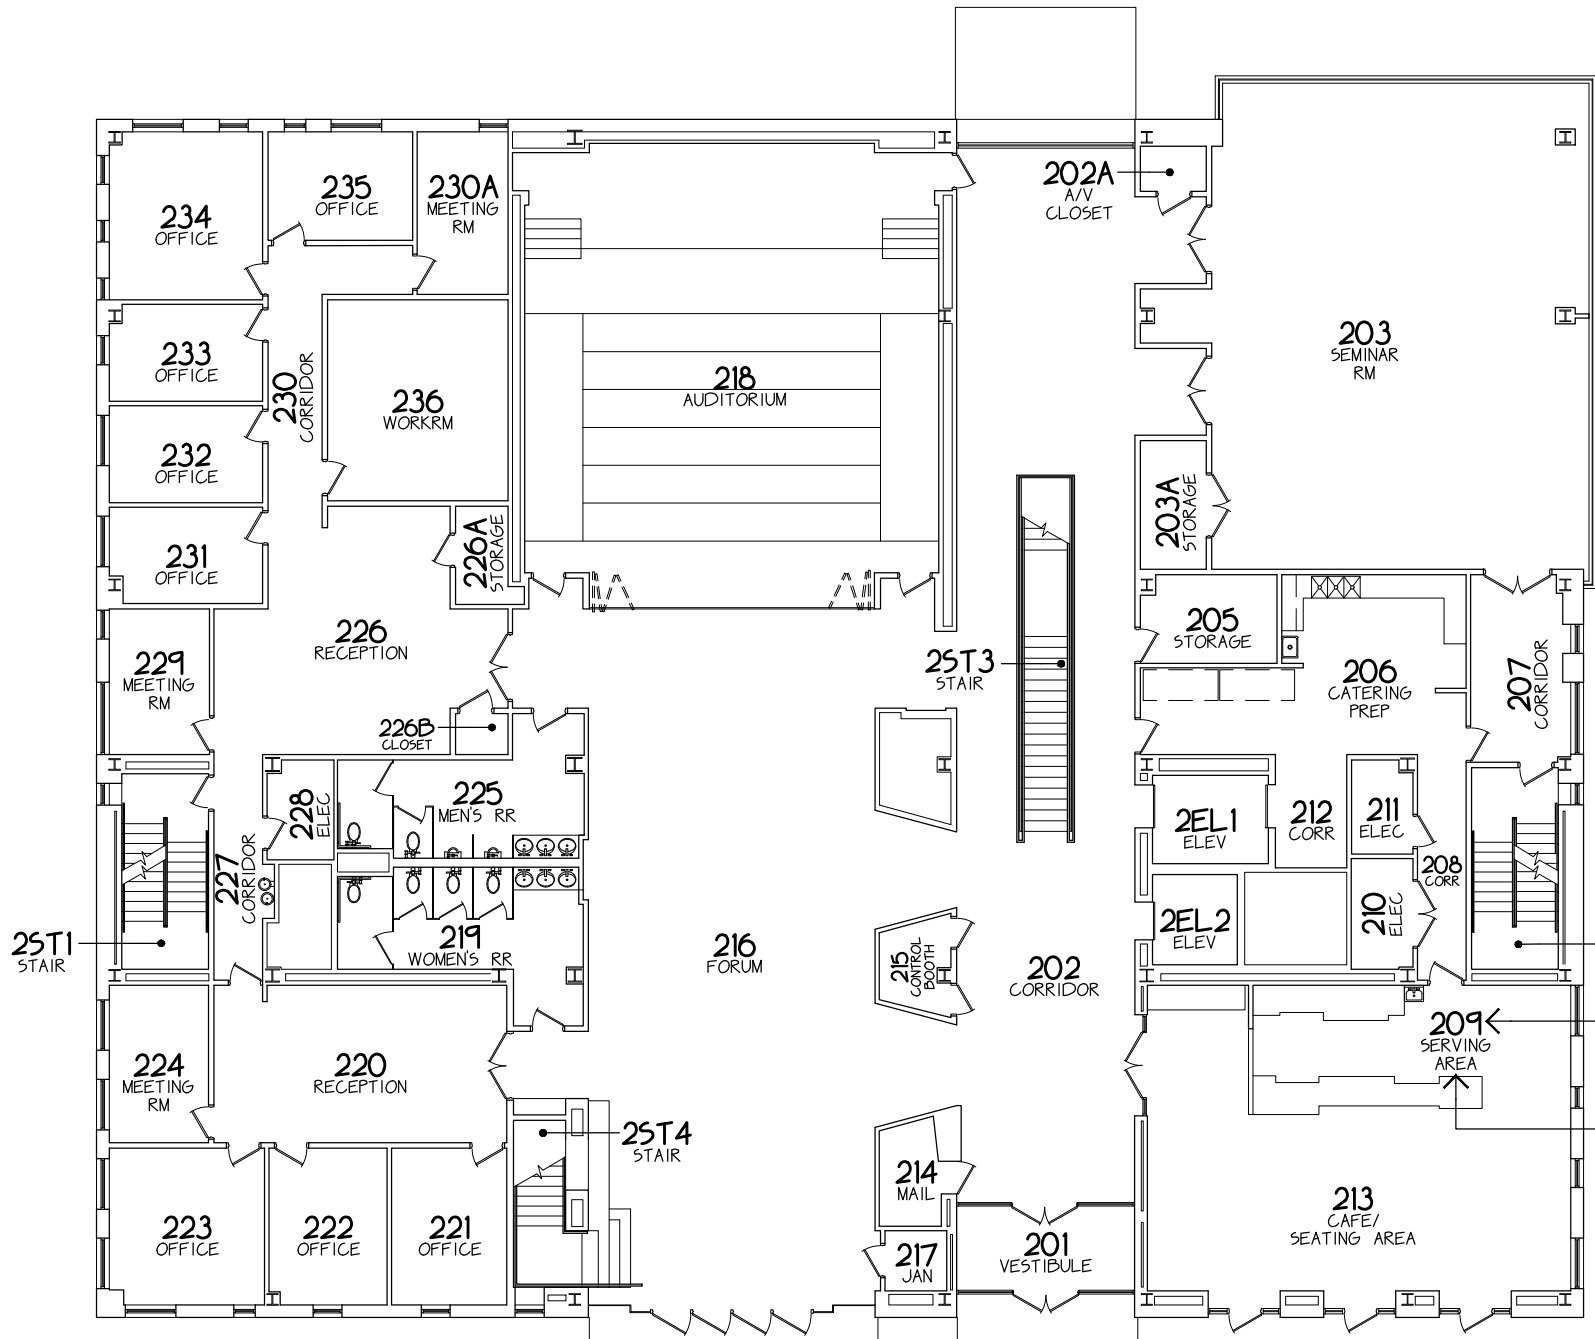


EXIST/PROPOSED RM NUMBER
TYP. THIS NUMBER IS USED IN
THE FACILITIES MANAGEMENT
SPACE DATA BASE


RM ABBREVIATION / RM NAME

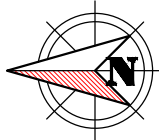


WILLARD J. WALKER HALL SECOND FLR

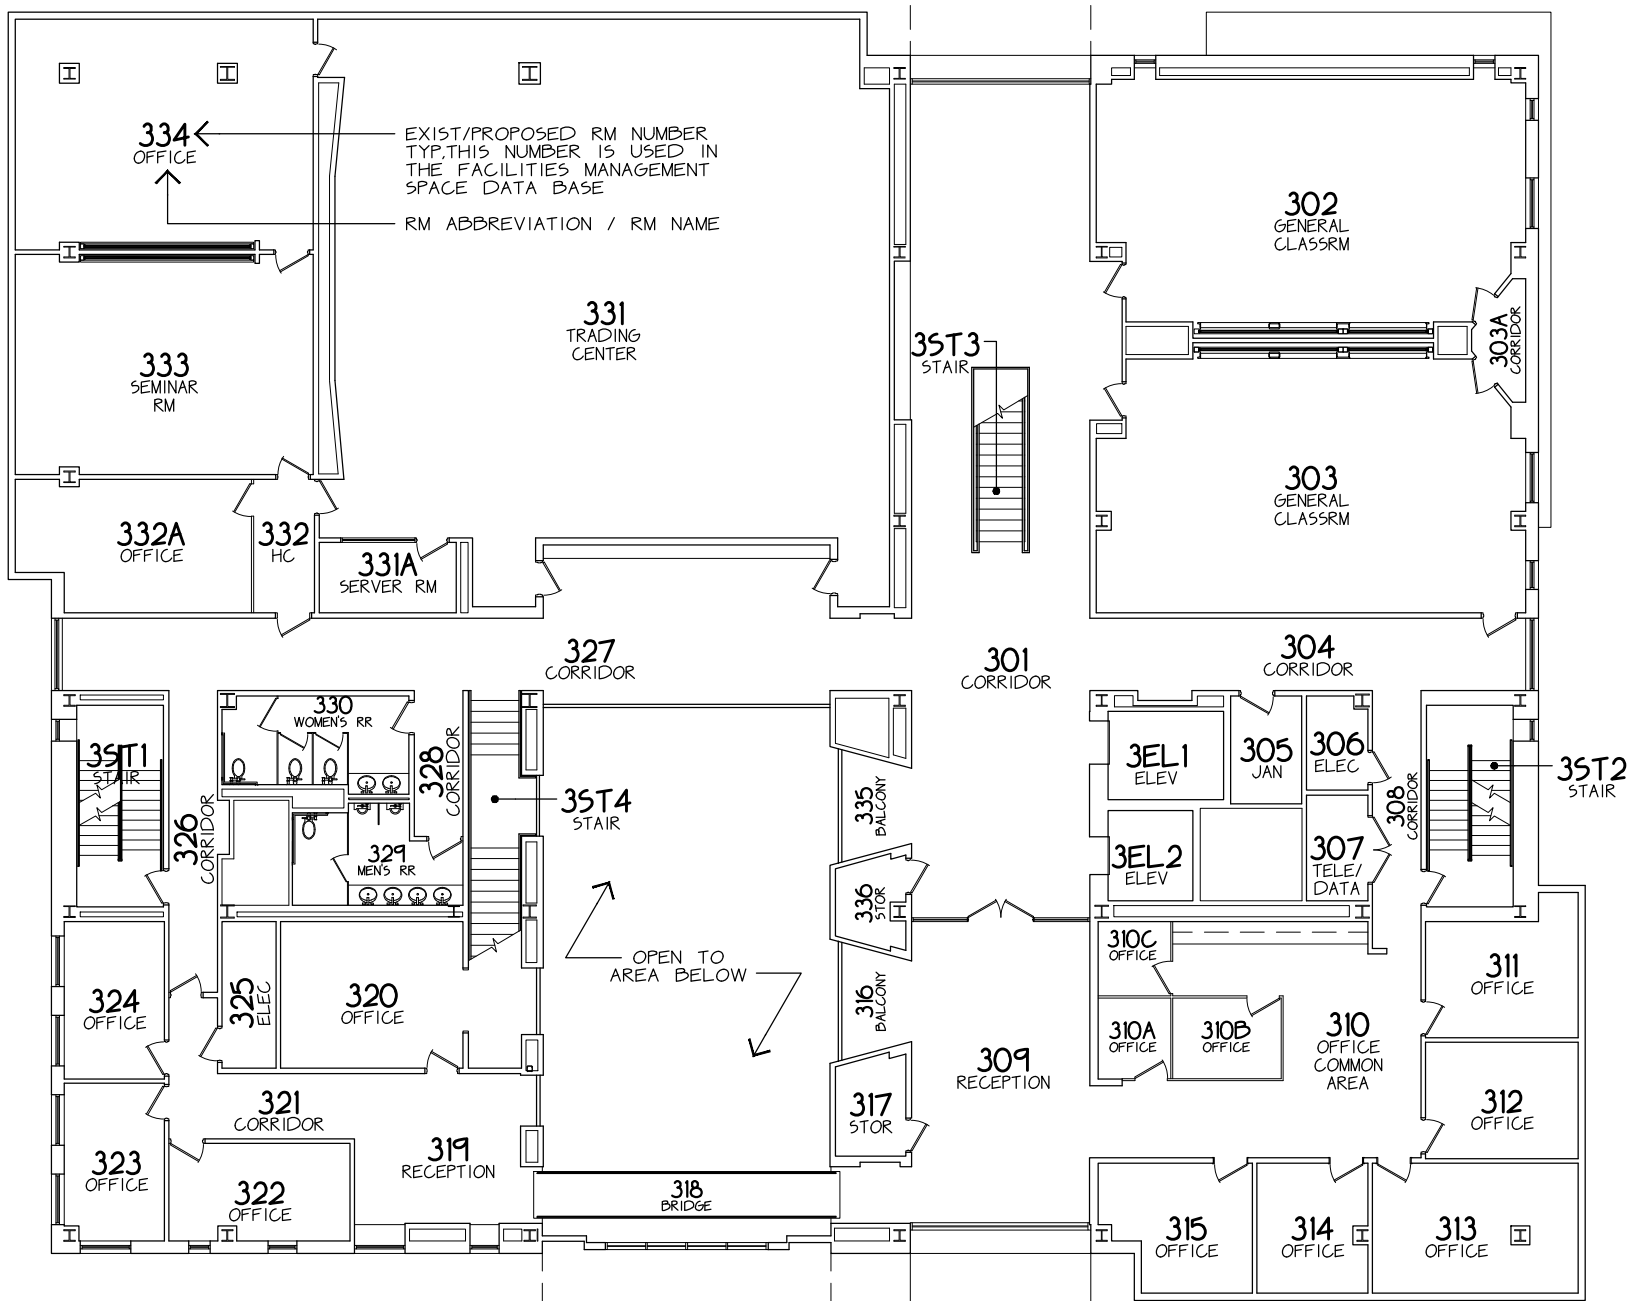


WILLARD J. WALKER HALL THIRD FLR

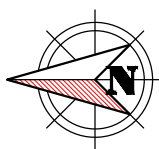


DWG LOCATION -- *:\ACADD\DWG5\F0349 WILLARD J. WALKER HALL\CURRENT FLR PLANS\F0349-5MPLN5.DWG LAST UPDATE -- 05/26/2023

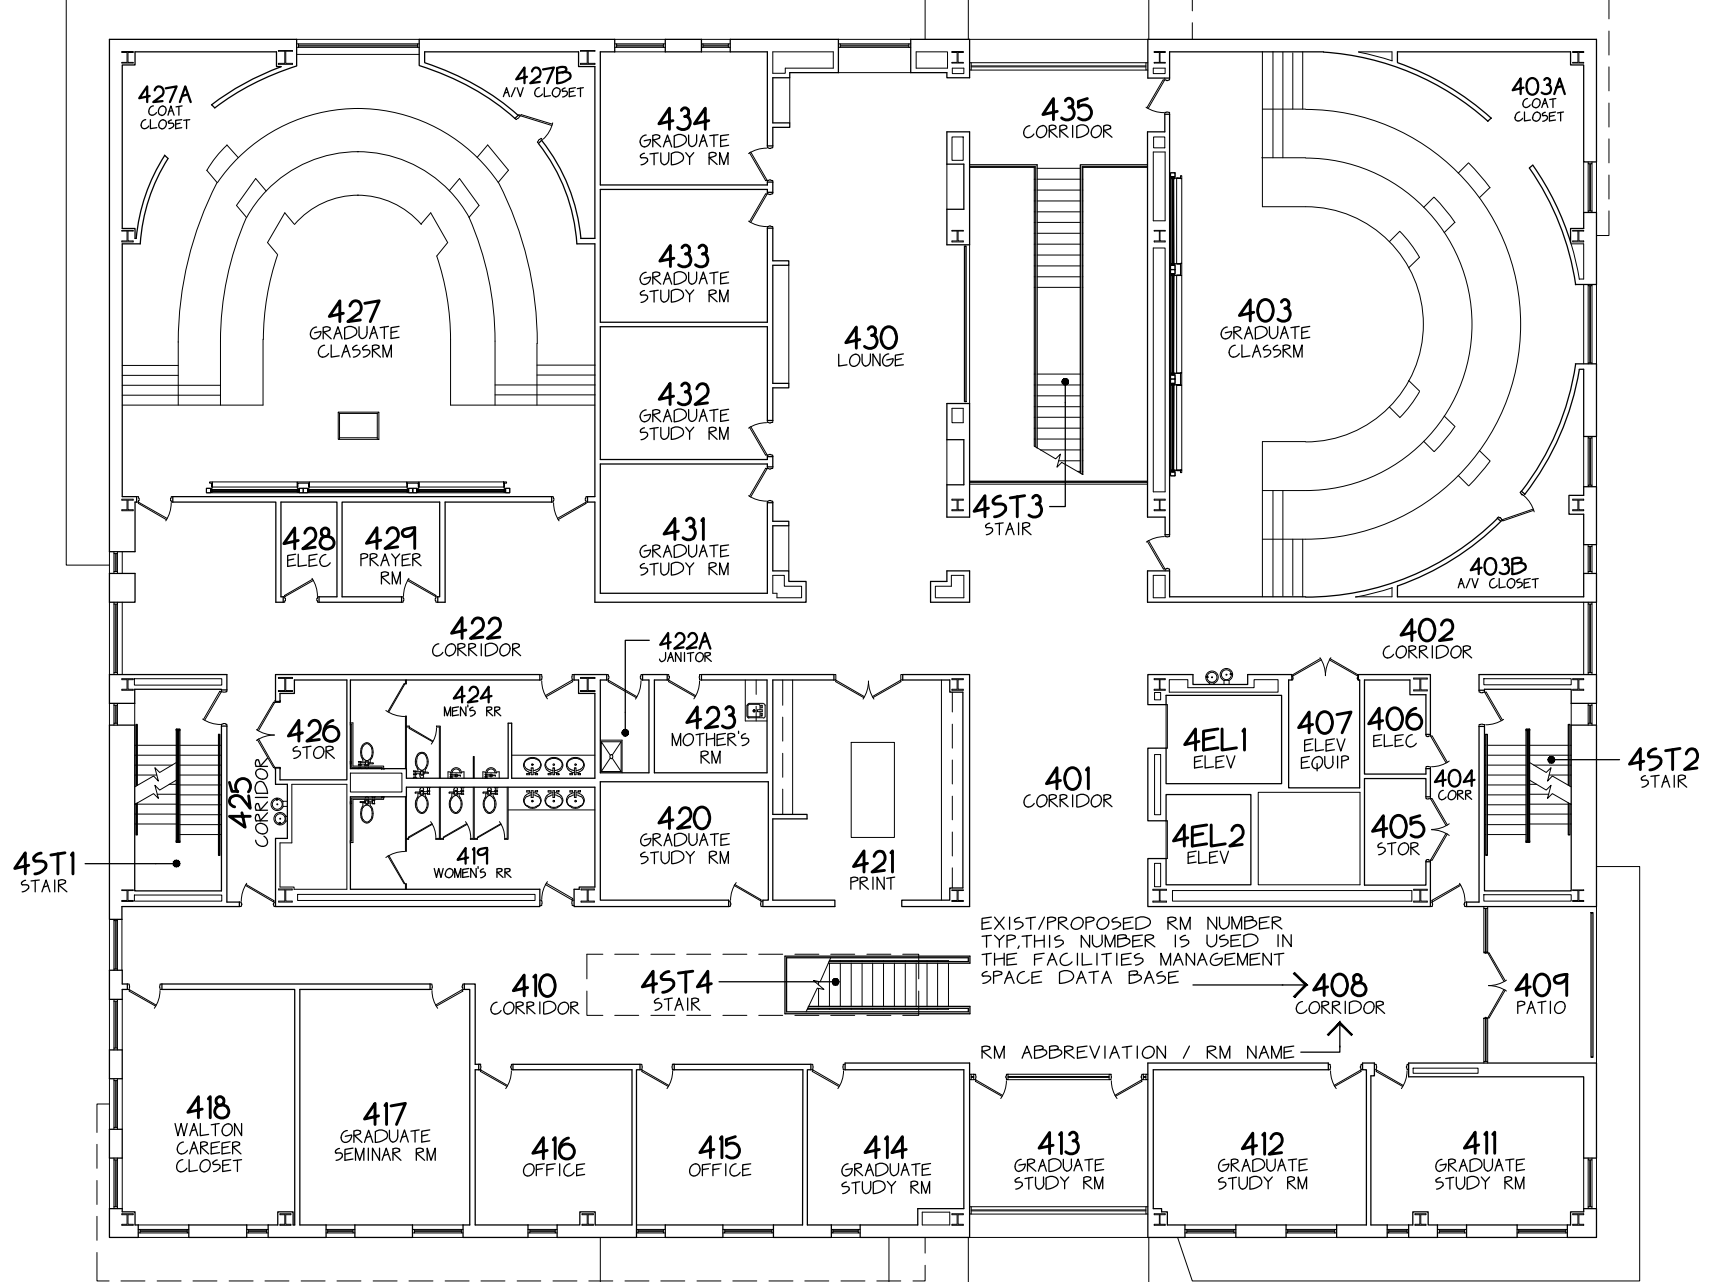

WILLARD J. WALKER HALL FOURTH FLR

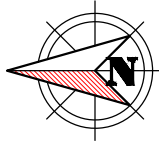

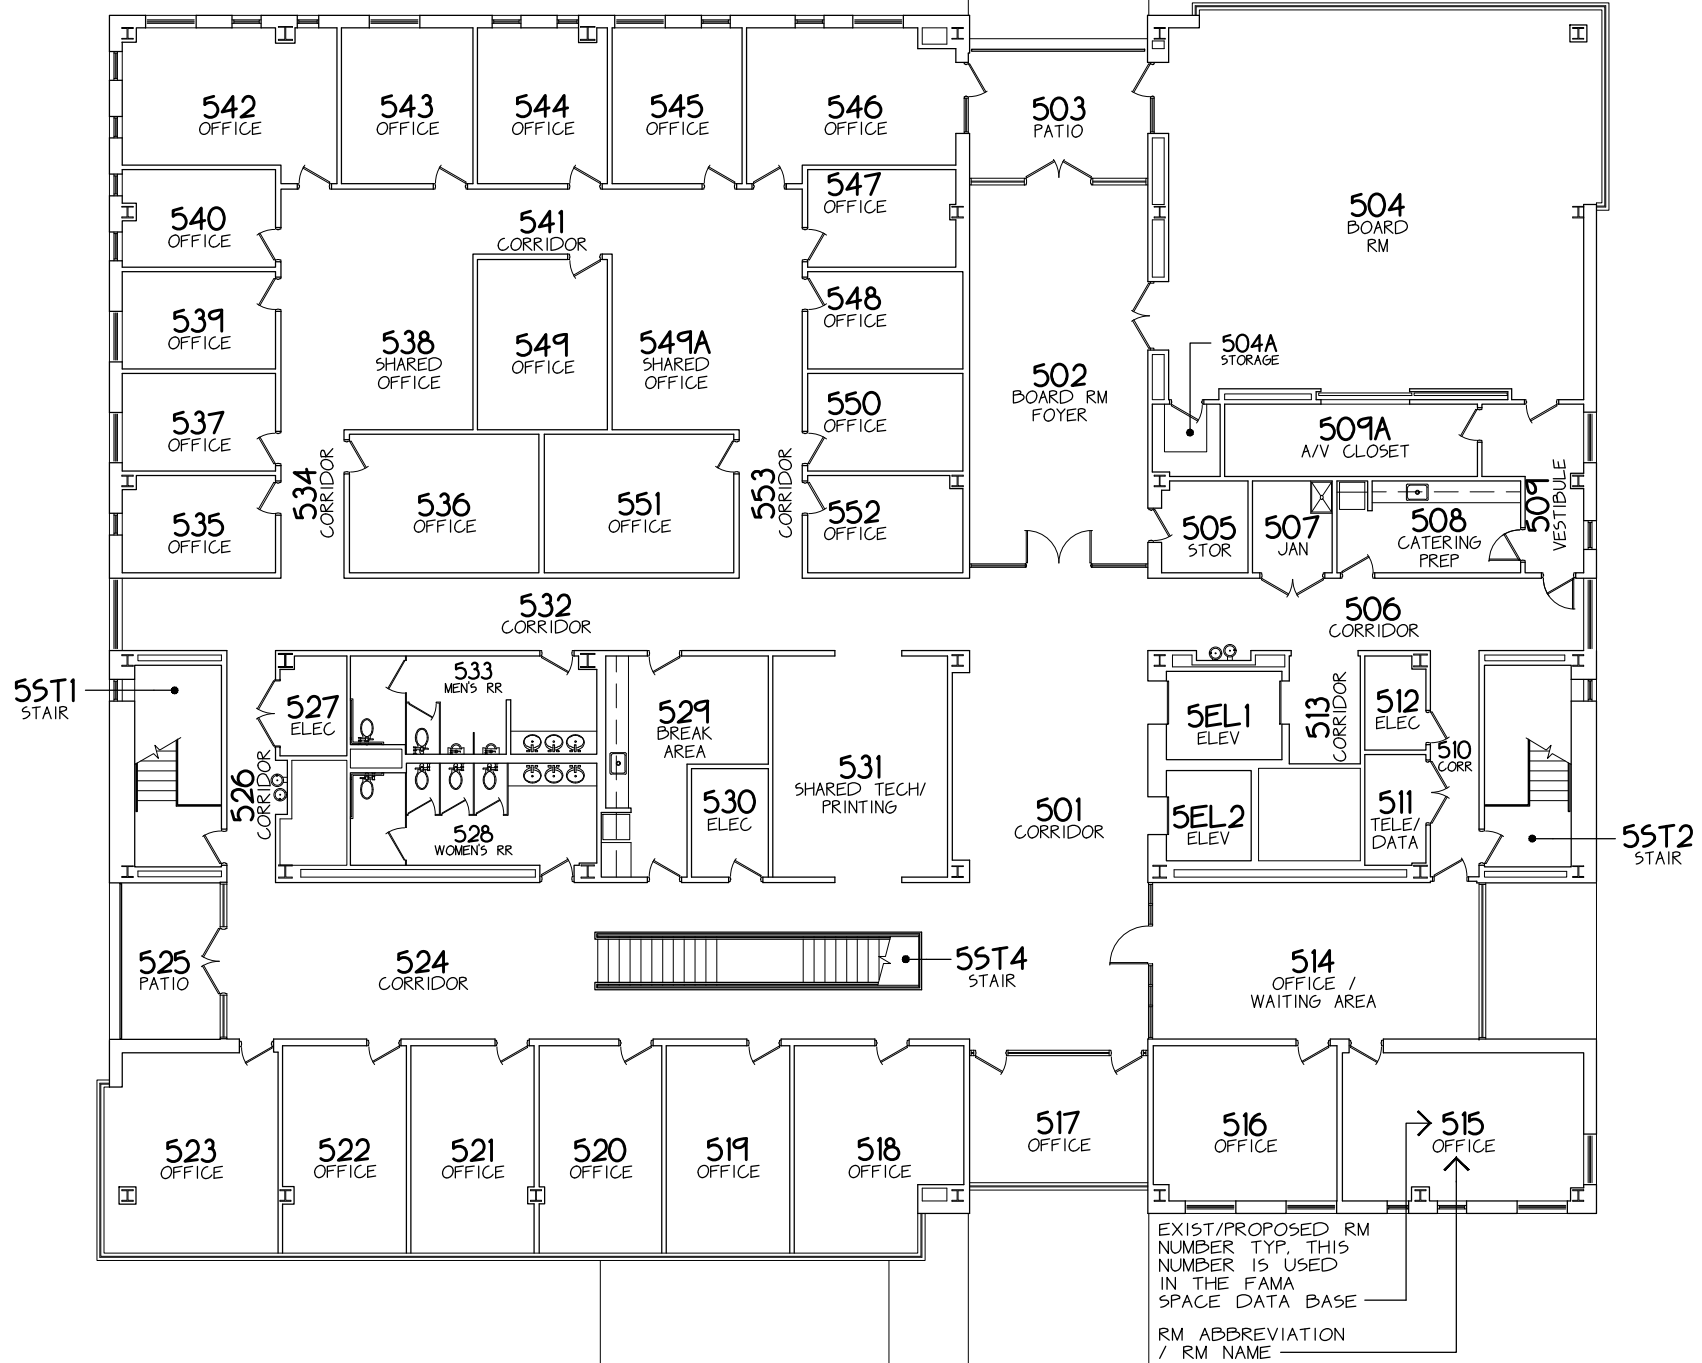

WILLARD J. WALKER HALL FIFTH FLR