



UNIVERSITY OF ARKANSAS RAZORBACK
STADIUM DISPLAY
 FAYETTEVILLE, ARKANSAS


LED DISPLAY CONTENT MANAGEMENT SYSTEM TYPICAL
 TYPICAL OF ONE (1) INSTANCE
 & OPTION 11.06.00.1H

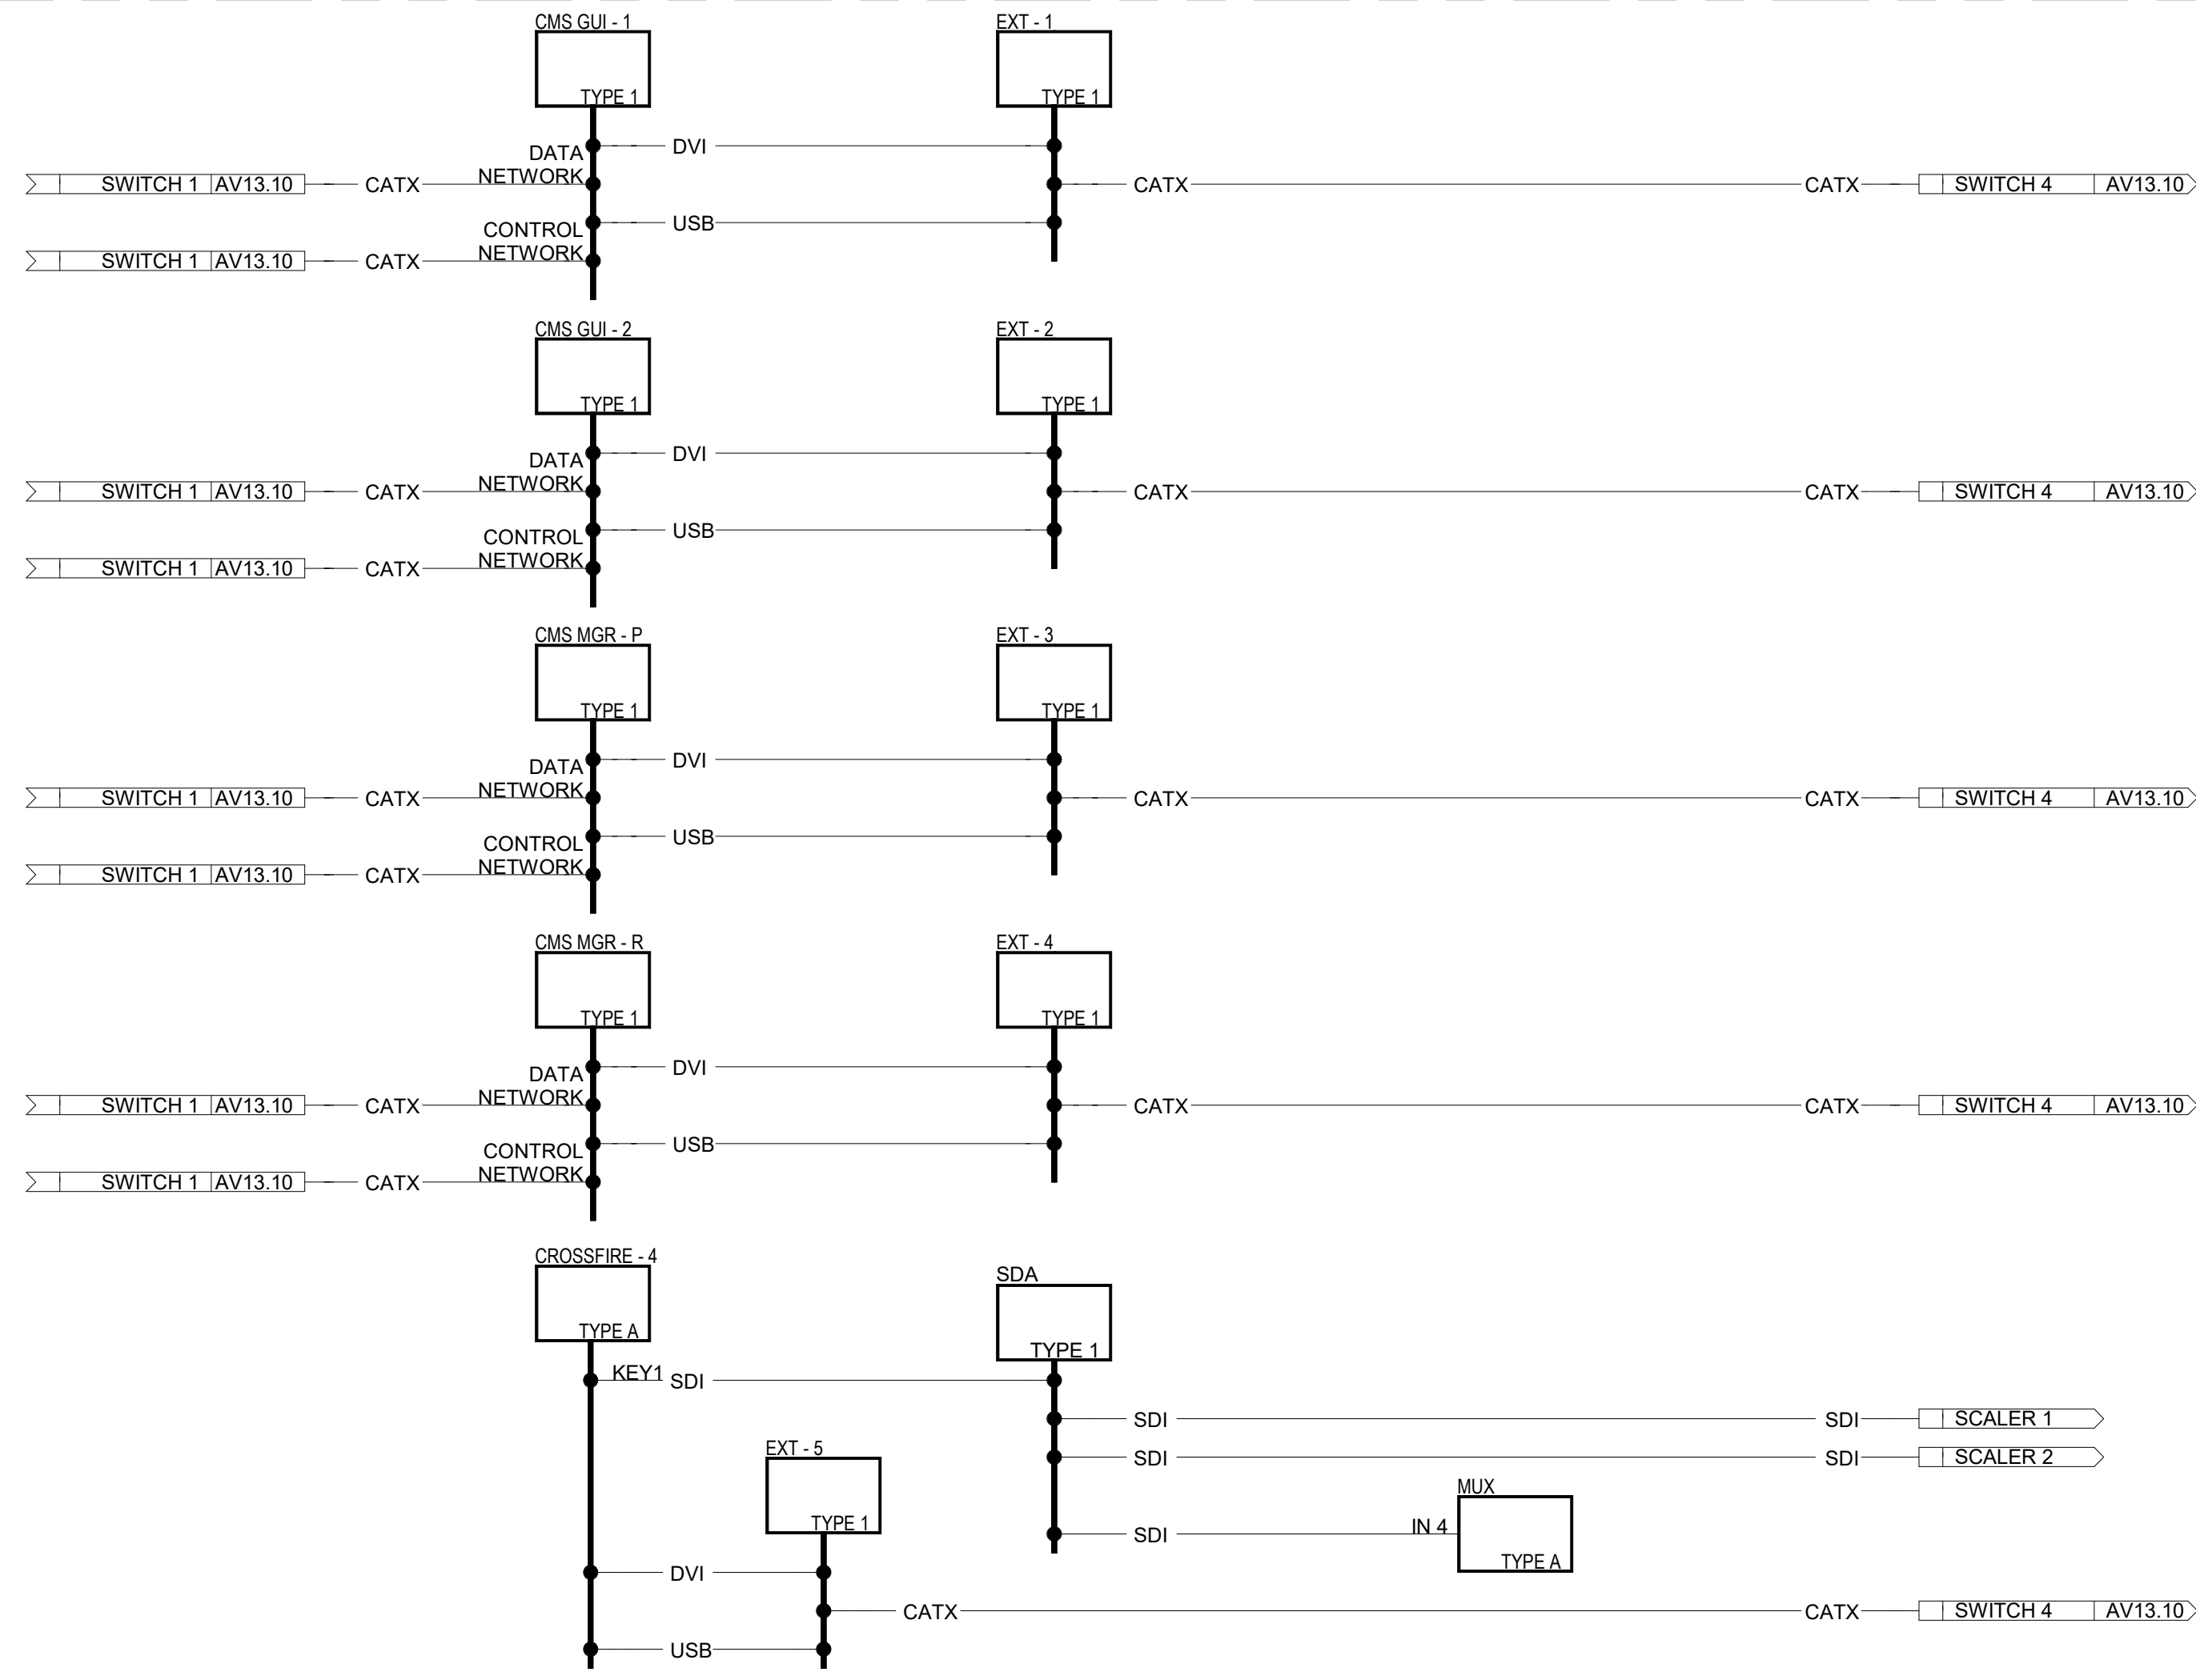



TYPE 1 MAIN LED DIGITAL MEDIA PLAYER TYPICAL
 TYPICAL OF 8(1) INSTANCES

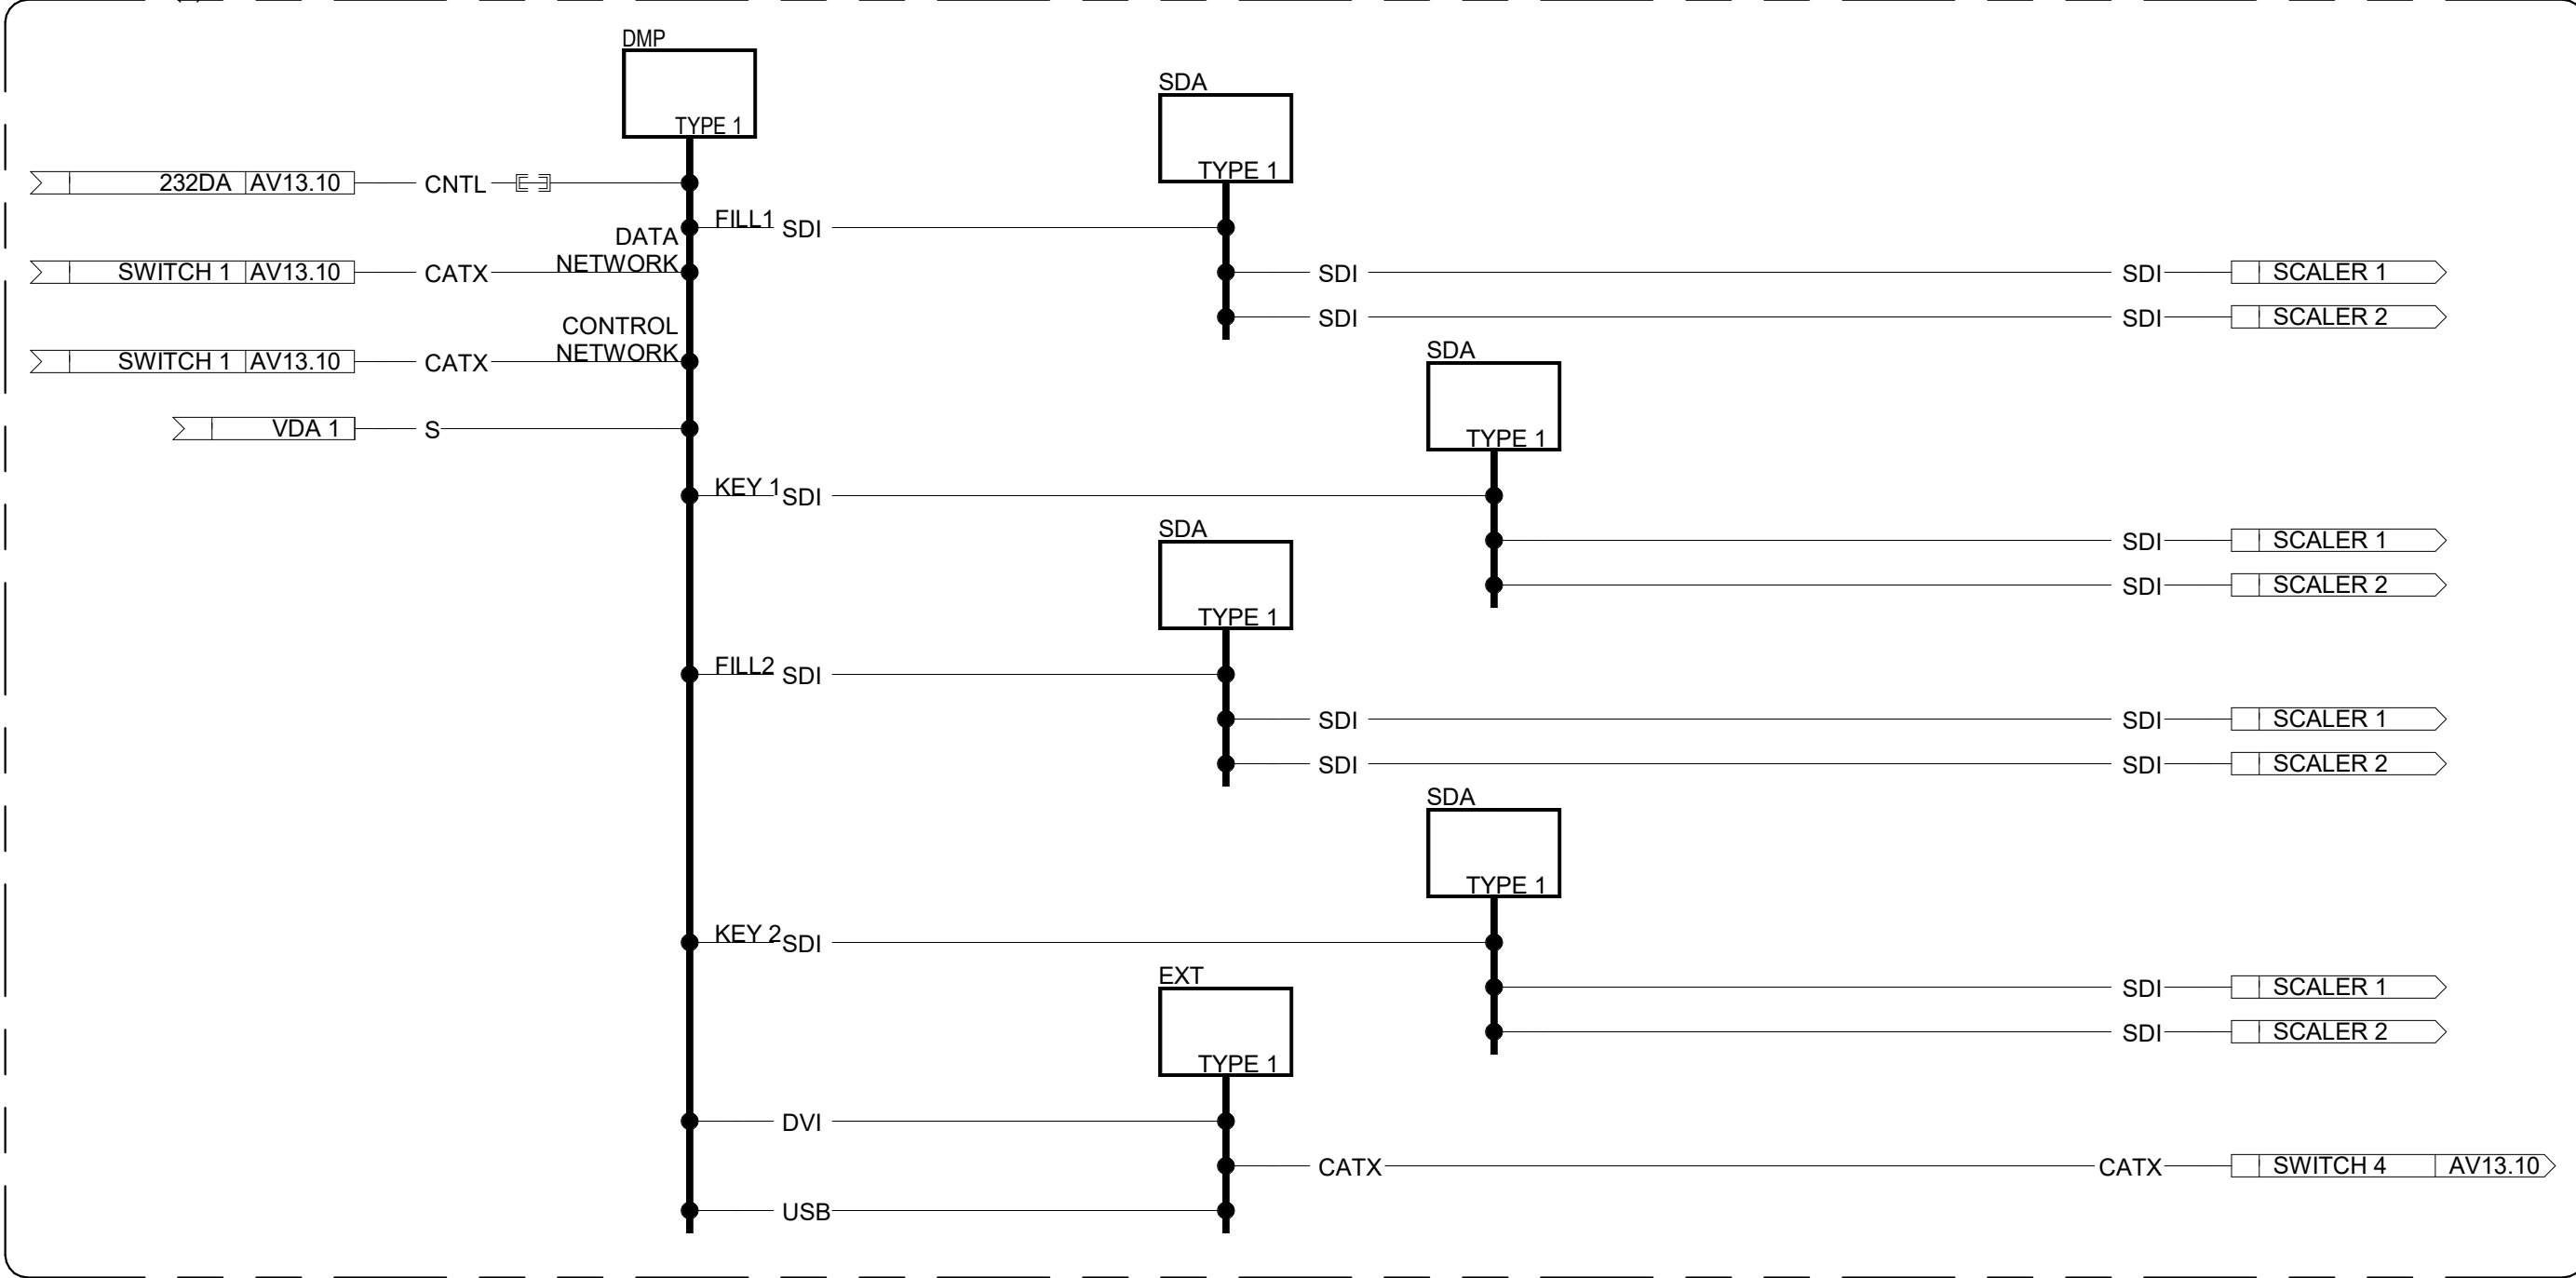


TYPE 2 FASCIA LED DIGITAL MEDIA PLAYER TYPICAL
 TYPICAL OF 2(1) INSTANCES

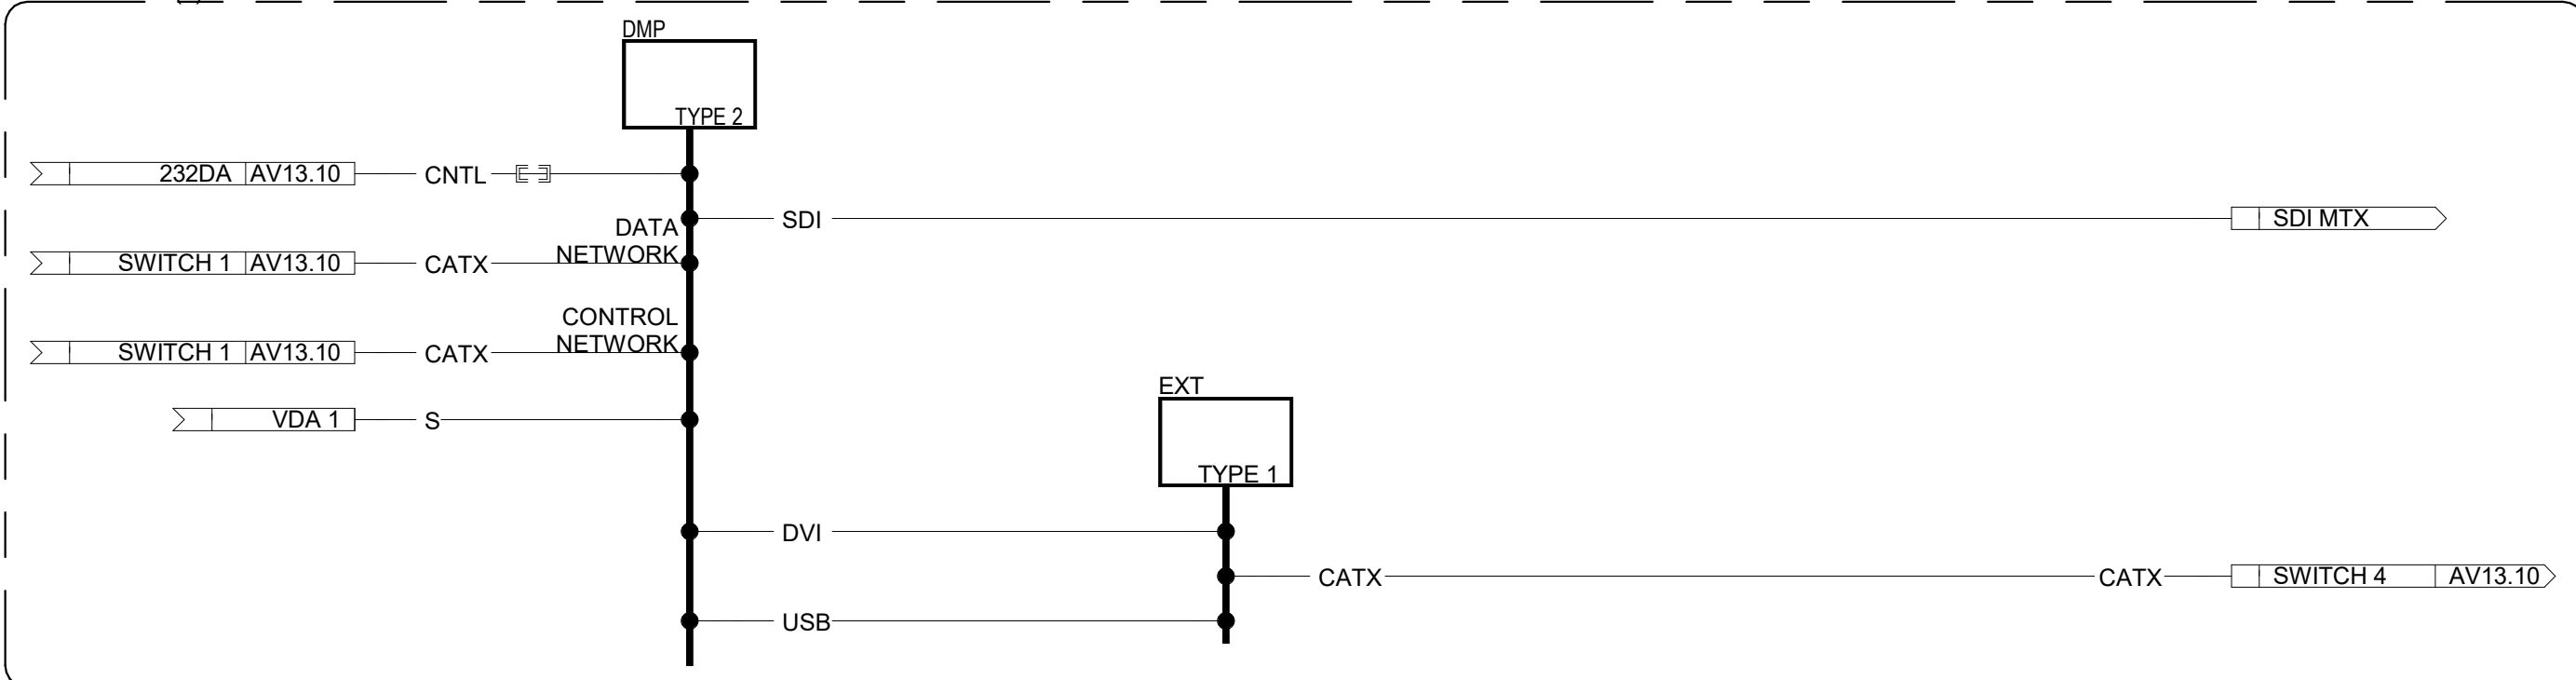

TYPE 1 EXR USER STATION TYPICAL
 TYPICAL OF 8(1) INSTANCES

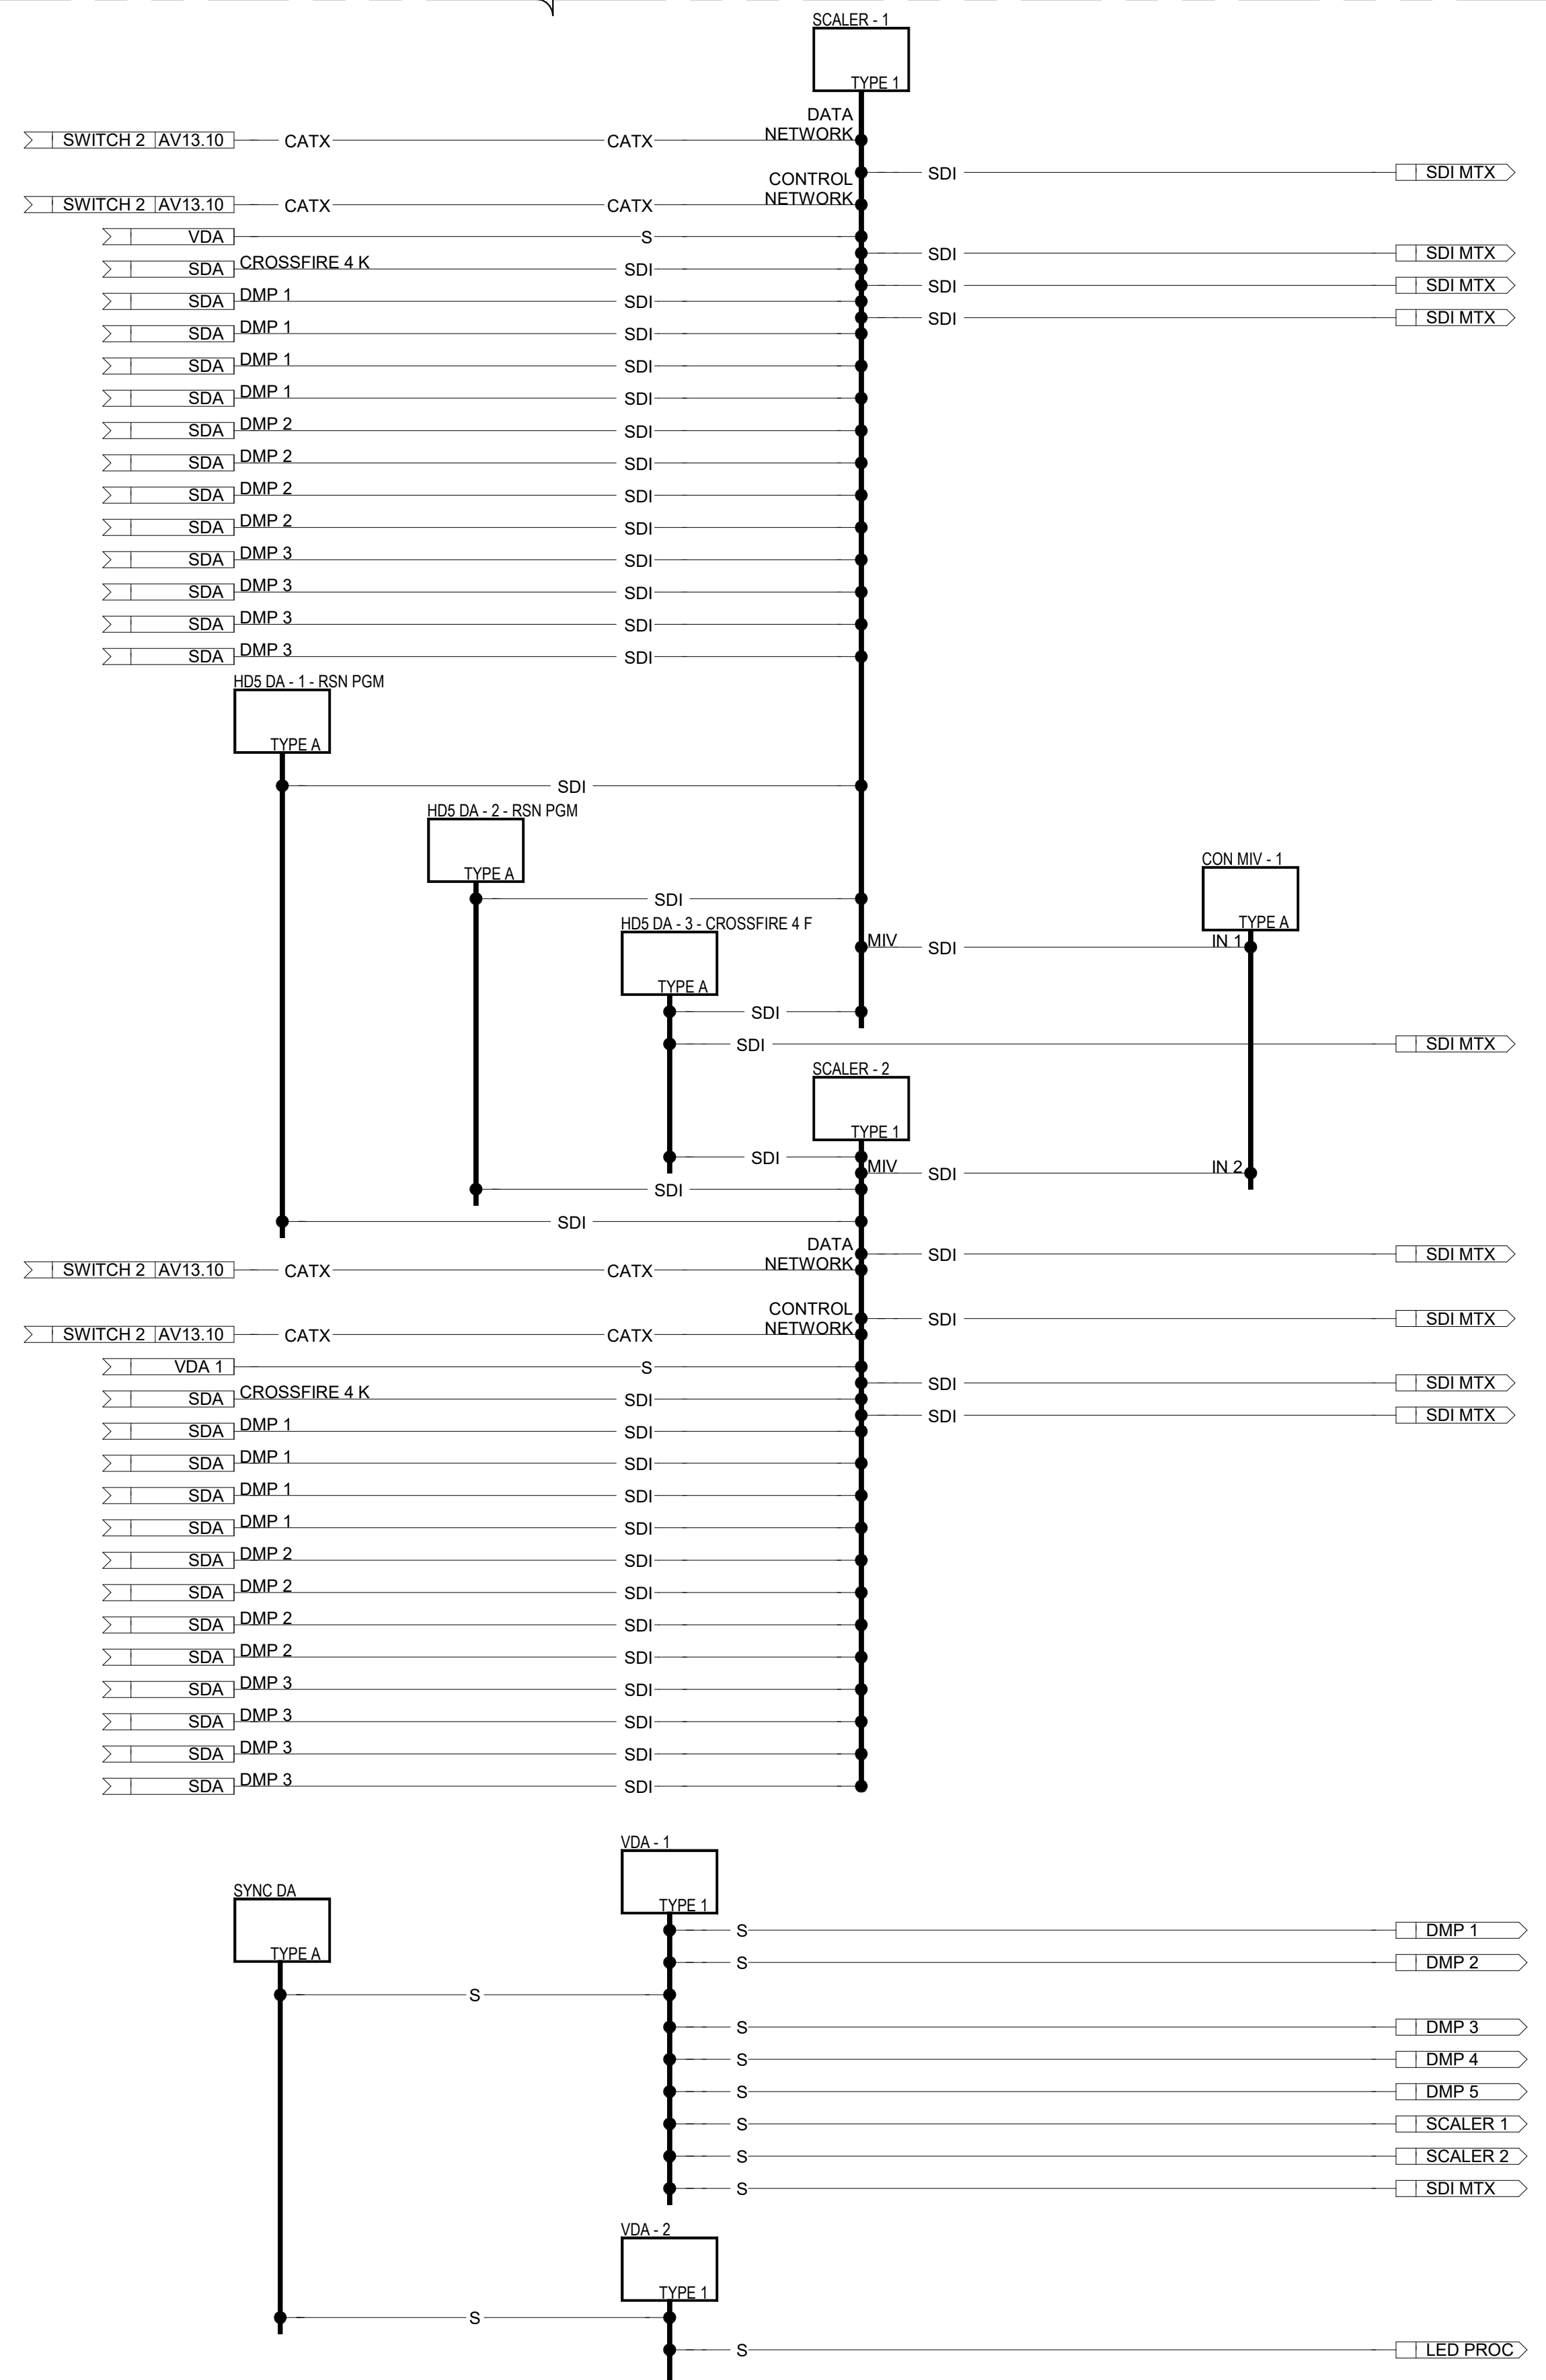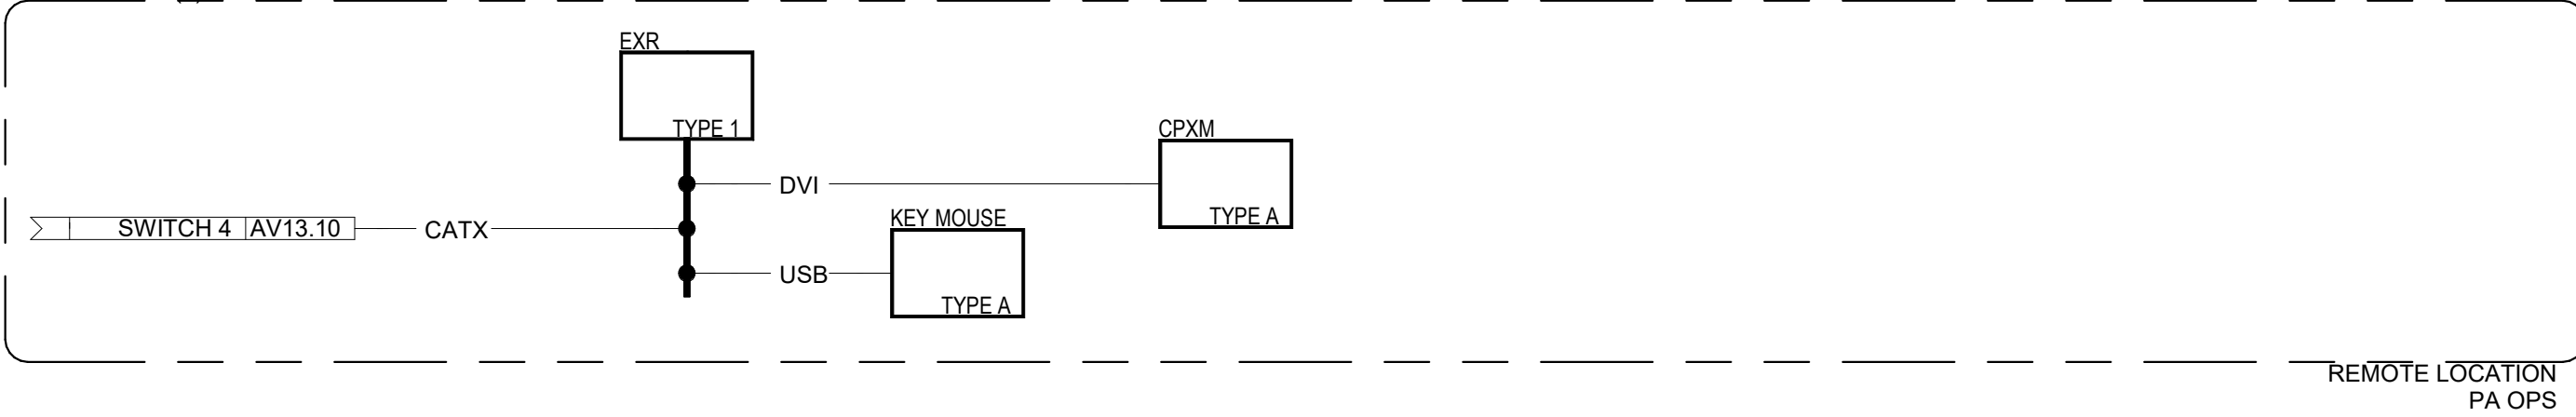

TYPE 1 LED DISPLAY PROCESSOR TYPICAL
 CONFIGURATION SHOWN FOR REFERENCE ONLY
 PROVIDE QUANTITY AS REQUIRED TO SUPPORT FINAL
 DISPLAY CONFIGURATION

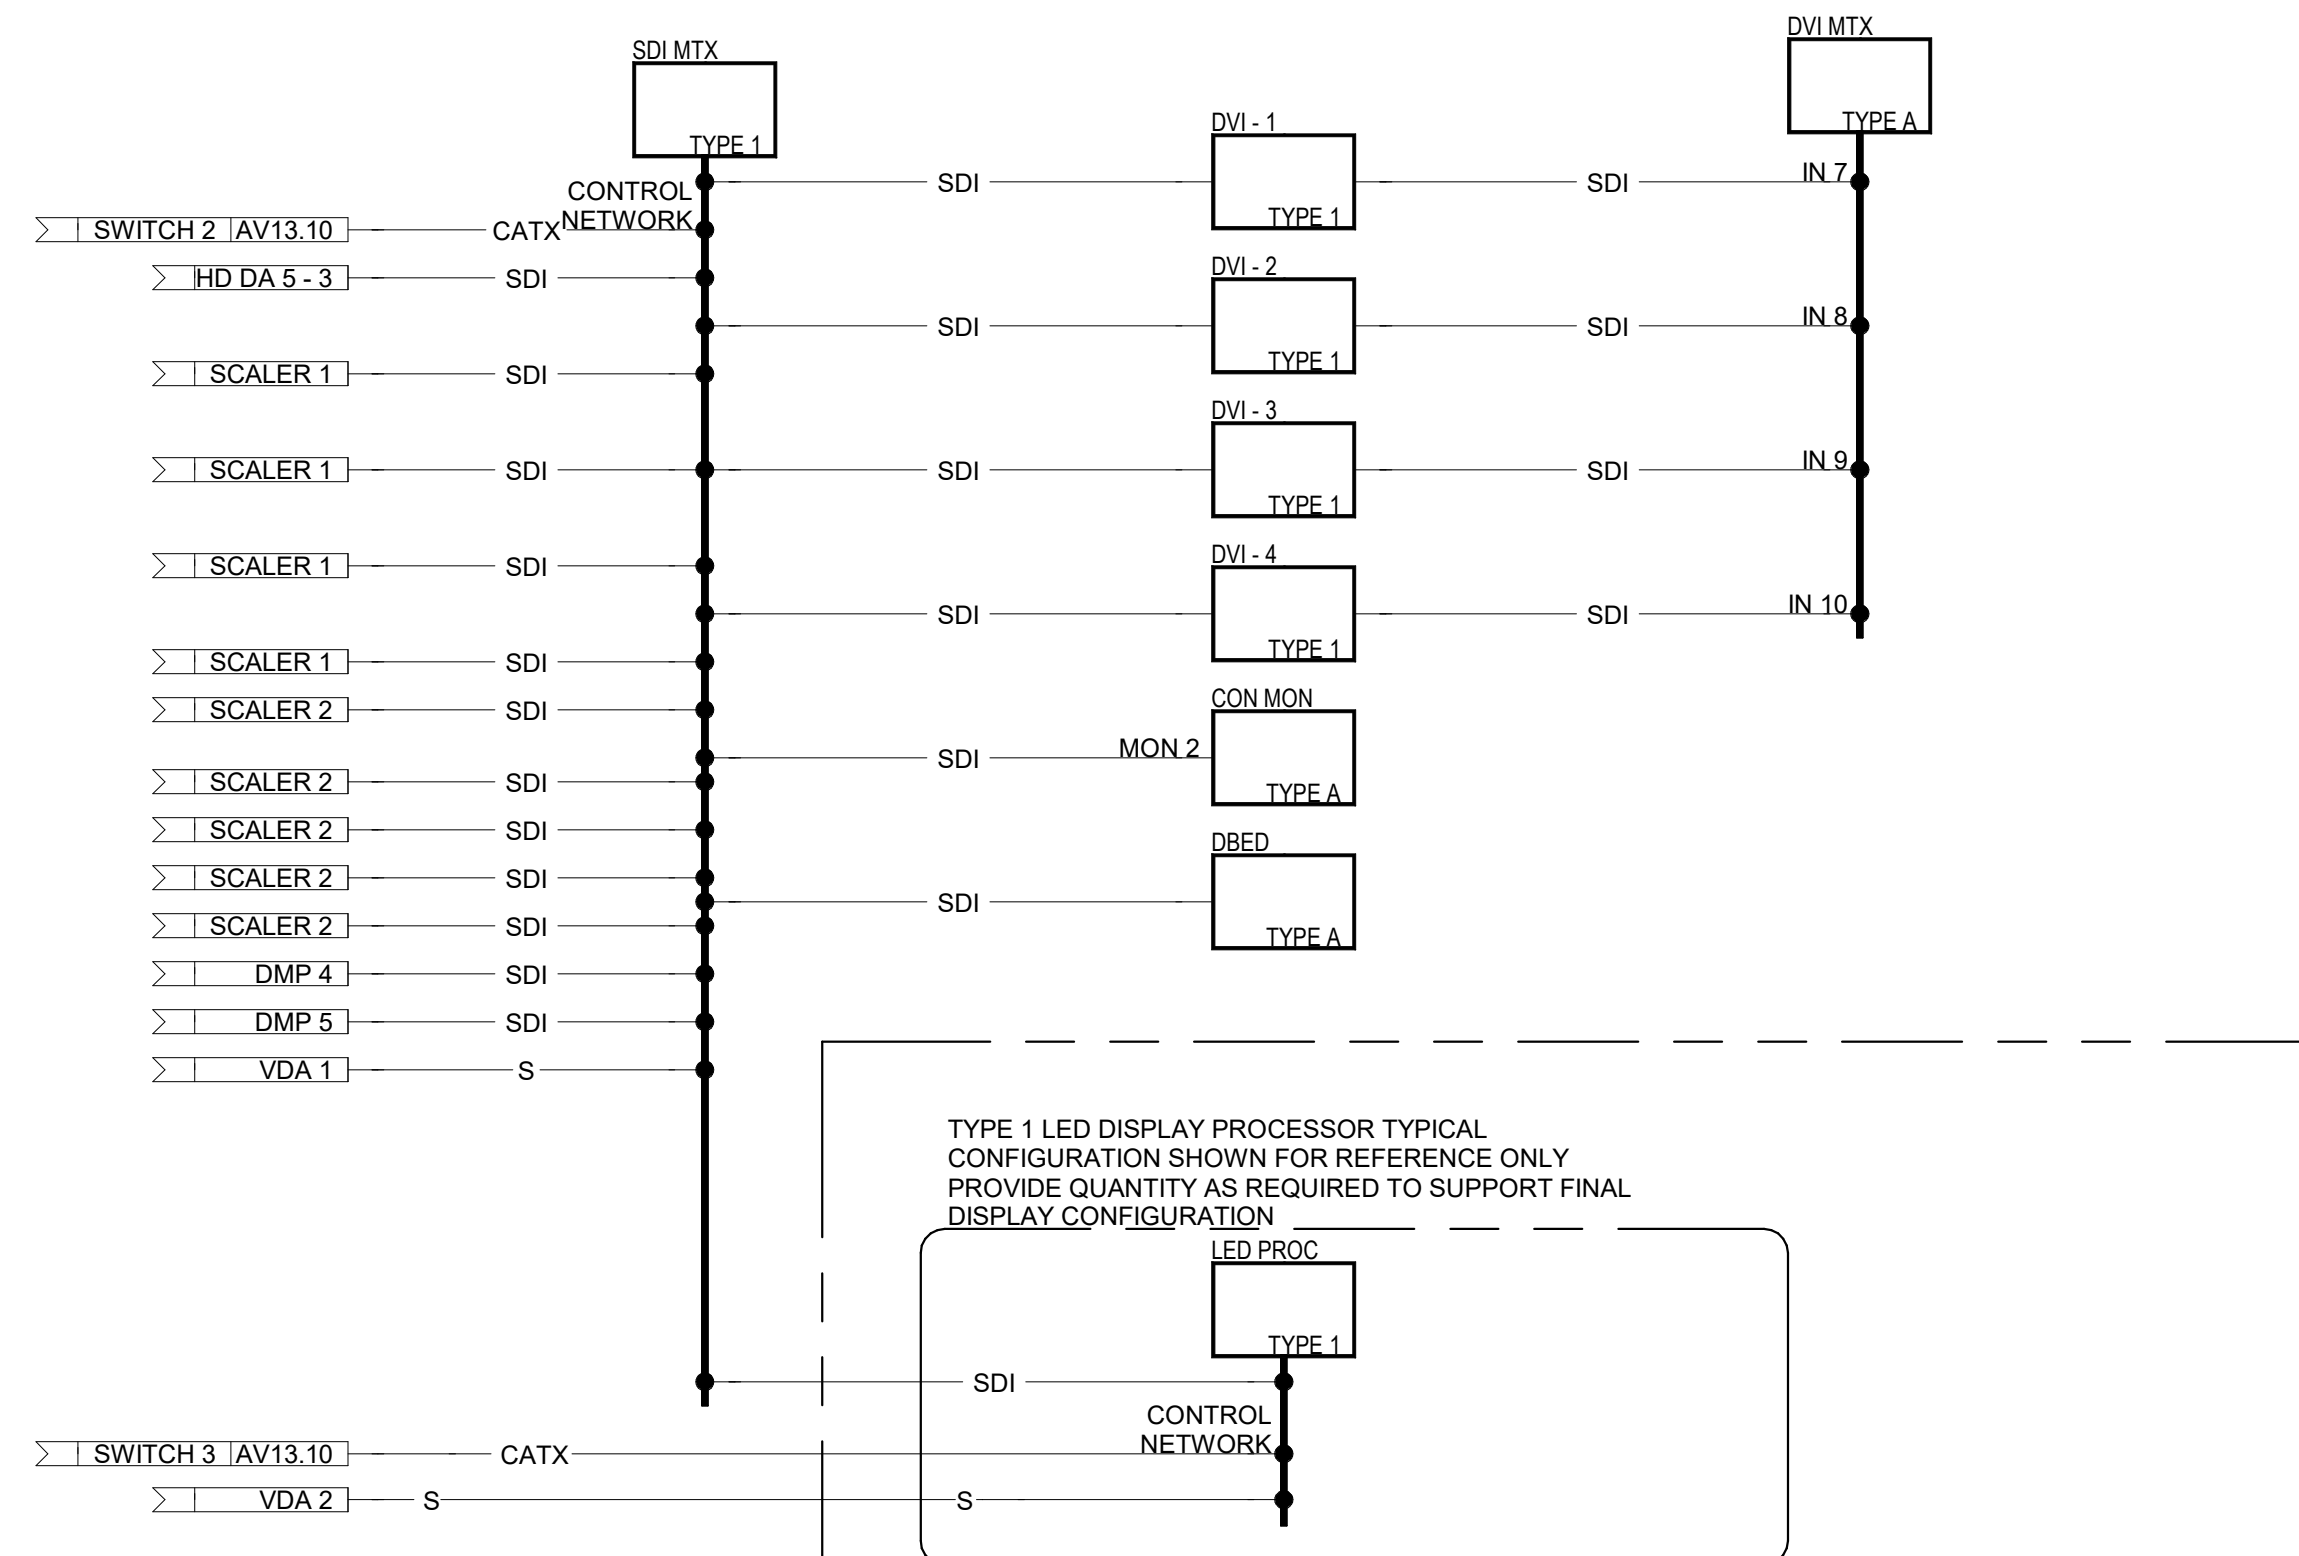

INTERIM REVIEW
 THIS DOCUMENT IS RELEASED FOR INTERIM REVIEW ONLY AND NOT INTENDED FOR REGULATORY APPROVAL, PERMITTING, BIDDING, OR CONSTRUCTION PURPOSES.
 DATE: Issue Date

REVISIONS		
NO.	DATE	DESCRIPTION

PROJECT NO: #####
 DRAWN BY: Author
 REVIEWED BY: Approver
 ISSUE DATE: Issue Date
 TITLE: LED DISPLAY FUNCTIONALS - LED CONTENT MANAGEMENT SYSTEM
 SHEET: