






Copyright 2016 C POPULOUS®

TYPICAL FLOOR = 15 PSF (CEILING + MECH) SDL LIVE LOAD = 100 PSF TYPICAL EXTERIOR FLOOR SDL = 15 PSF (CEILING + MECH) TYPICAL SPLIT SLAB ASSEMBLY SDL = 100 PSF TYPICAL MECHANICAL ROOM = 15 PSF (CEILING + MECH) SDL LIVE LOAD = 150 PSF

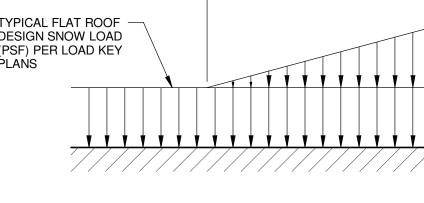


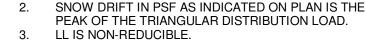



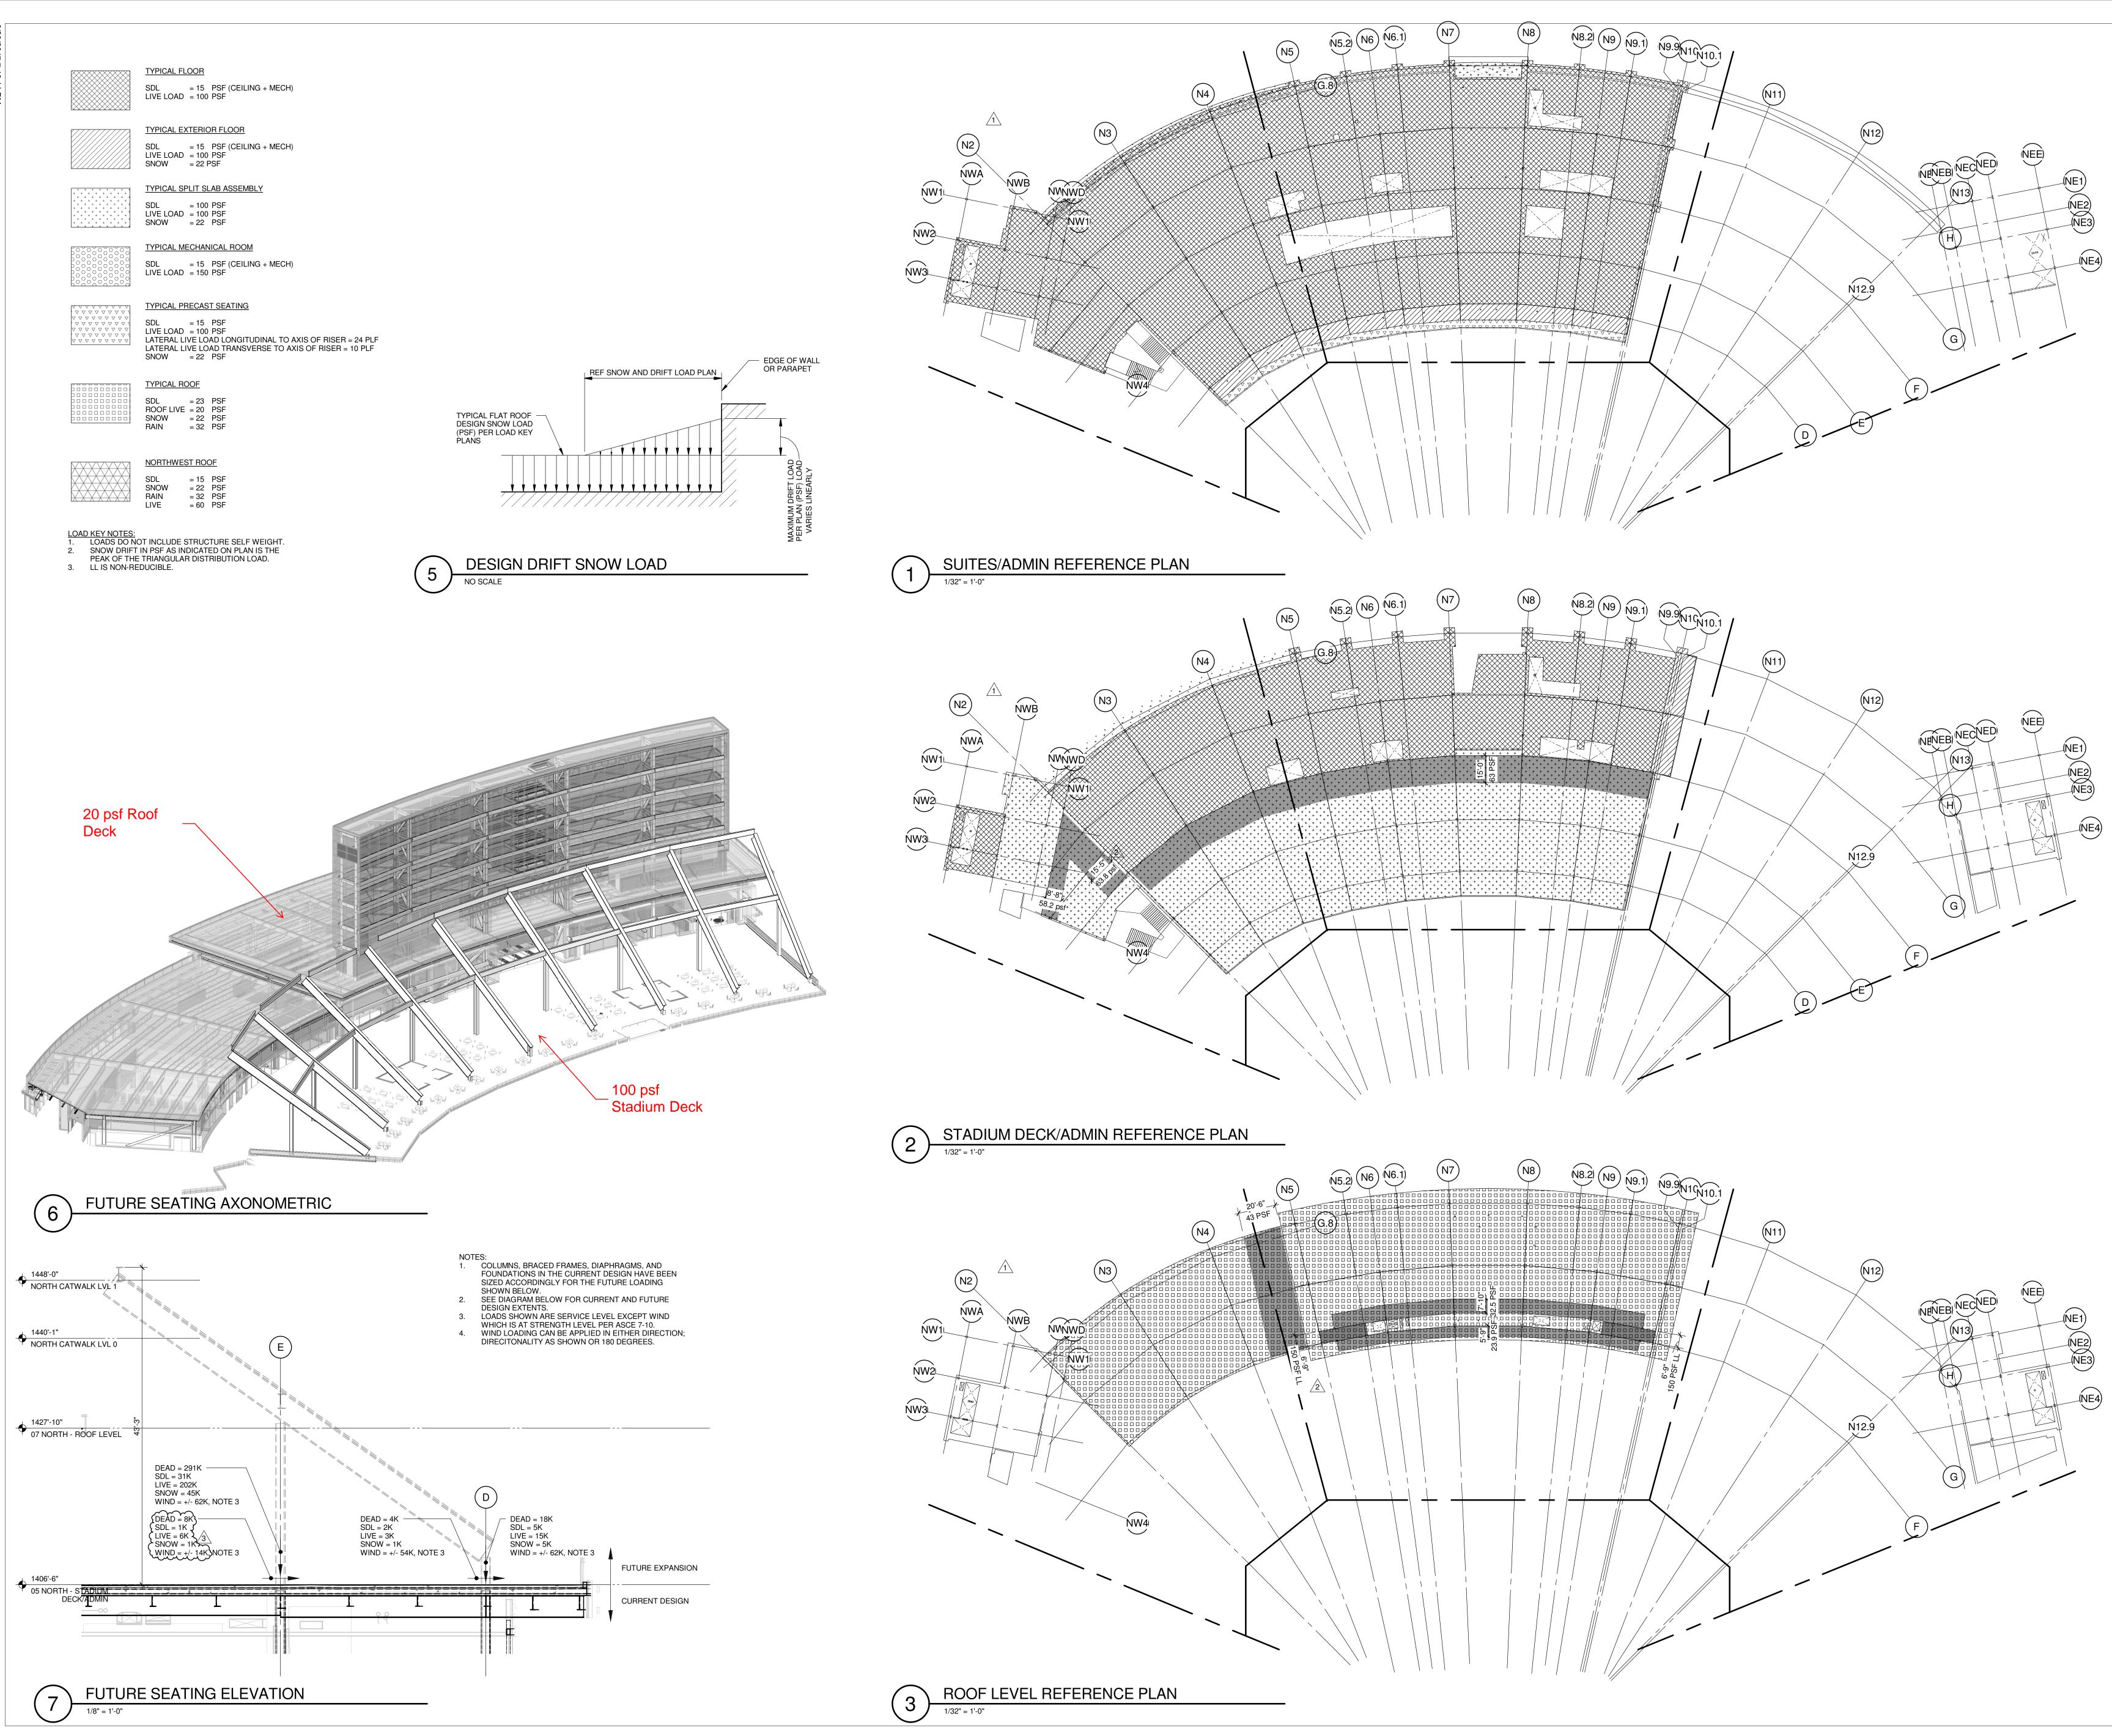



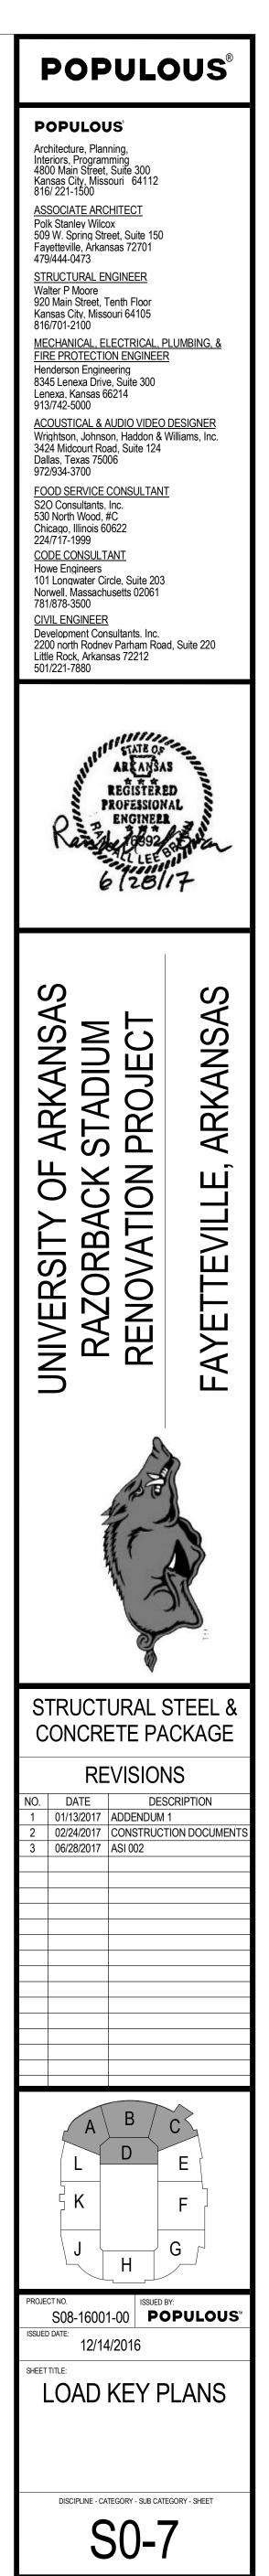

Copyright 2016 🛈 POPULOUS®